


SCOPE OF WORK

1. THIS WORK WILL BE PERFORMED WHILE THIS FACILITY IS USED BY THE PUBLIC. TAKE ALL PRECAUTIONS TO PROTECT THE PUBLIC DURING THIS CONSTRUCTION WORK. CO-ORDINATE THE WORK SCHEDULE WITH THE CITY OF FAIRHOPE PARKS AND RECREATION DEPARTMENT.
2. DEMOLITION — REMOVE EXISTING STUCCO FASCIA, FRAMING AND TRIM IN THE AREAS INDICATED ON THE DRAWINGS.
3. PROTECT PROPERTY AND CONSTRUCTION THAT IS TO REMAIN.
4. DISPOSE OF DEMOLITION DEBRIS OFF-SITE IN AN APPROPRIATE DISPOSAL LOCATION.
5. CONSTRUCT NEW FASCIA FRAMING AS INDICATED ON THE DRAWINGS.
6. SHEATH FRAMING AND WATER-PROOF AS INDICATED ON THE DRAWINGS.
7. THIS WORK REQUIRES VERIFICATION OF EXISTING CONDITIONS. PRIOR TO FABRICATION OR INSTALLATION OF NEW WORK, VERIFY EXISTING SIZES AND DIMENSIONS.
8. APPLY NEW FINISHES AND TRIM AS INDICATED ON THE DRAWINGS.
9. MATERIAL COLORS ARE TO MATCH EXISTING BUILDING COLORS.
10. REPAIR ALL EXISTING BUILDING AND SITE COMPONENTS THAT HAVE BEEN AFFECTED BY THE NEW CONSTRUCTION WORK.
11. LEAVE THE SITE CLEAN AND ORDERLY AND READY FOR ITS INTENDED PURPOSE AND USE.

BID ALTERNATE #1

IN LIEU OF METAL SIDING @ NEW FASCIA ON THE WEST AND SOUTH ELEVATIONS, FRAME FASCIA AS EAST AND WEST ELEVATION AND FINISH WITH EIFS STUCCO SYSTEM. SUPPLY AND INSTALL MOTORIZED VENTILATION LOUVER AS INDICATED ON THE BID ALTERNATE #1 DRAWINGS.

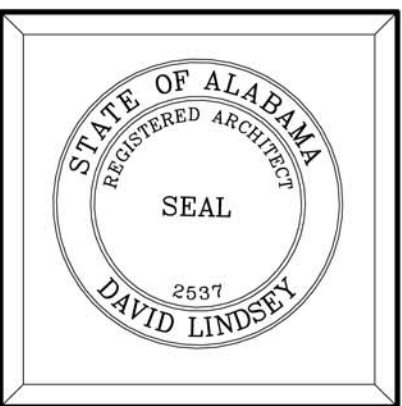

VENUE-ARCHITECTURE
David Lindsey, Architect
Email: lindseyarchitect@yahoo.com
Phone: (251) 454-7213
8178 NICHOLS AVENUE Suite C
FAIRHOPE, ALABAMA 36532

DATES:
28 MAY 2018




Facade Repair for

Fairhope Municipal Pool

SCHEDULE OF DRAWINGS

- A1 TITLE SHEET, SITE PLAN AND VICINITY MAP
- A2 DEMOLITION ELEVATIONS AND DETAILS
- A3 NEW CONSTRUCTION REPAIR ELEVATIONS
- A4 NEW CONSTRUCTION REPAIR SECTIONS
- A5 NEW CONSTRUCTION REPAIR SECTIONS
- A6 NEW CONSTRUCTION REPAIR DETAILS
- A7 NEW CONSTRUCTION REPAIR DETAILS
- A8 NEW CONSTRUCTION REPAIR DETAILS
- A9 CONTEXT PHOTOS
- A10 CONTEXT PHOTOS
- A11 BID ALTERNATE #1

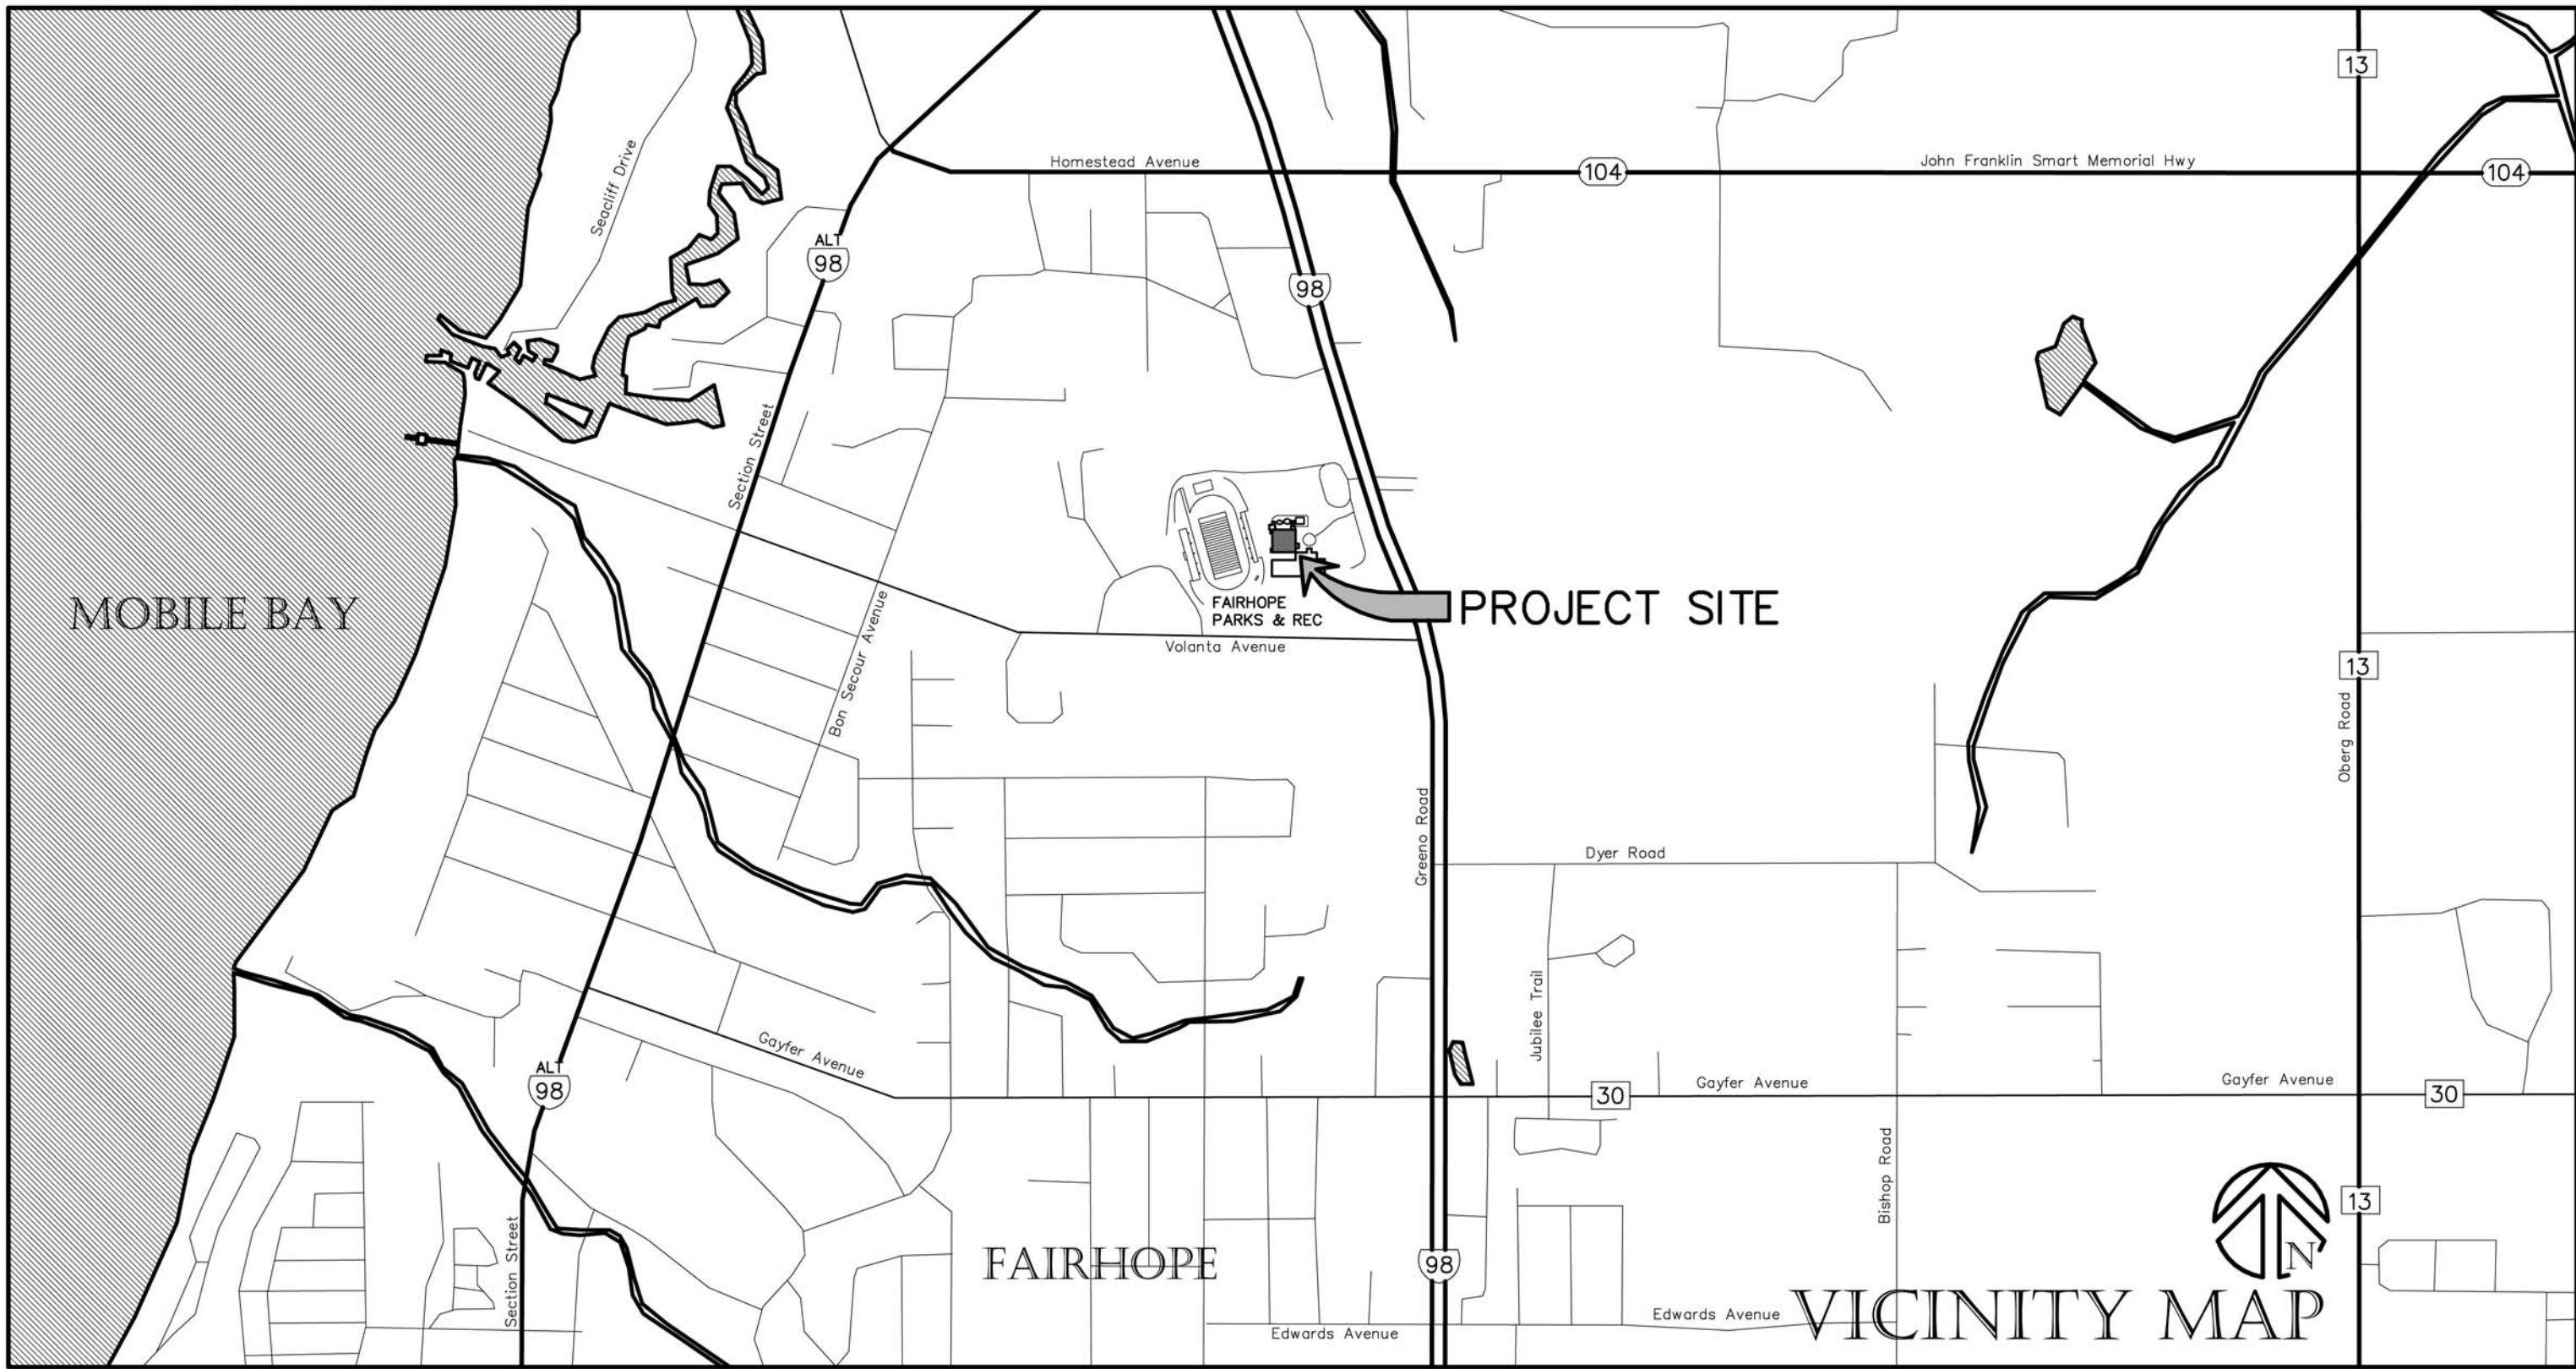







Facade Repair for
Fairhope Municipal Pool
803 North Greeno Road
Fairhope, Alabama



PROJ# -

SHEET NO.
A1
1 OF 11

DEMOLITION DRAWINGS

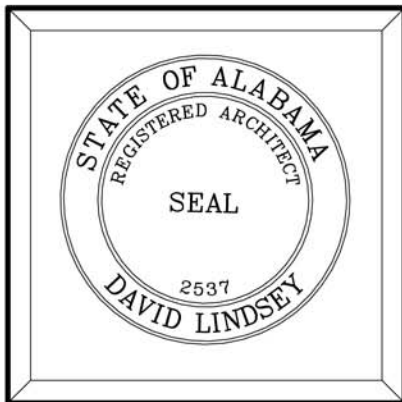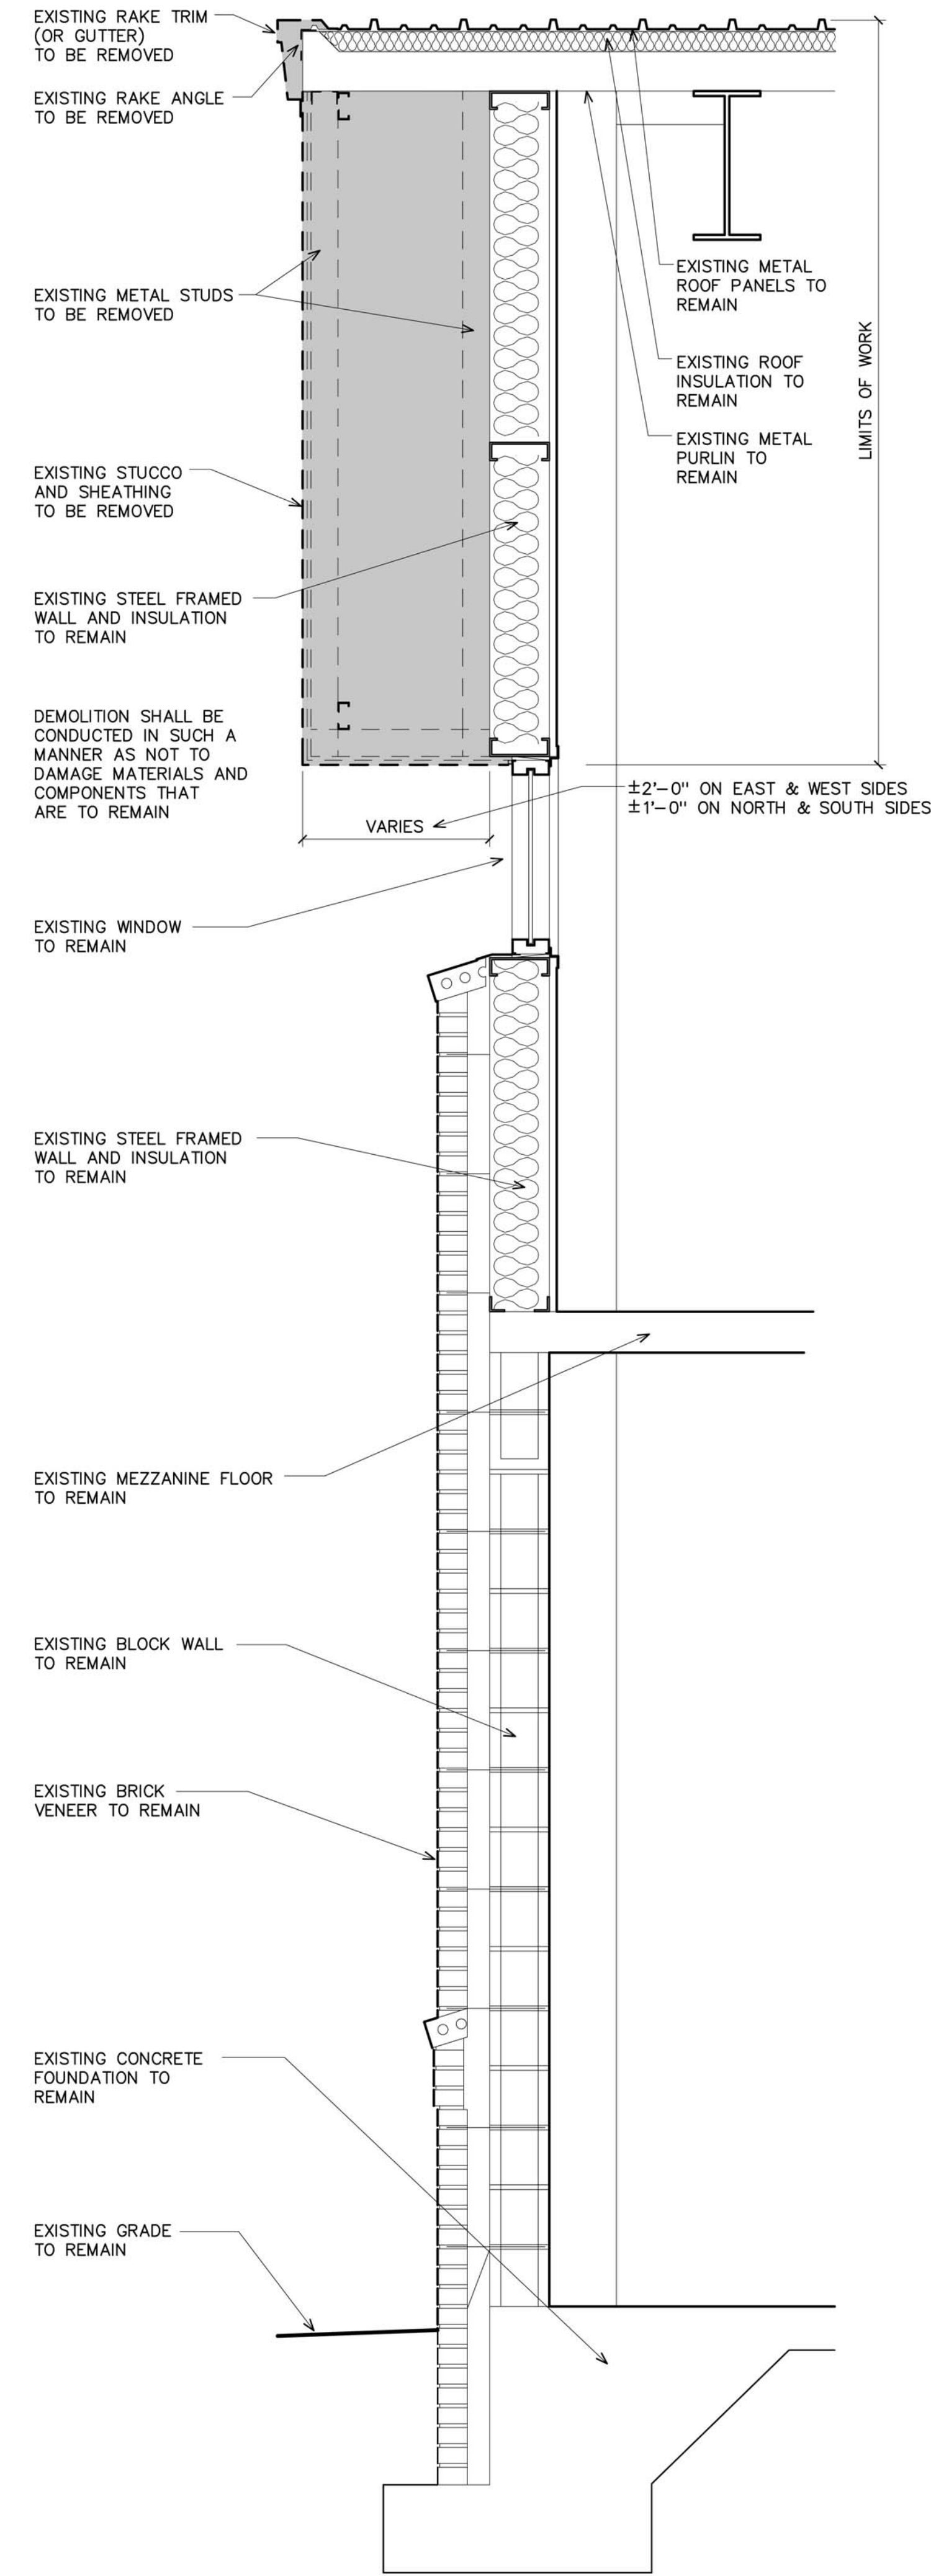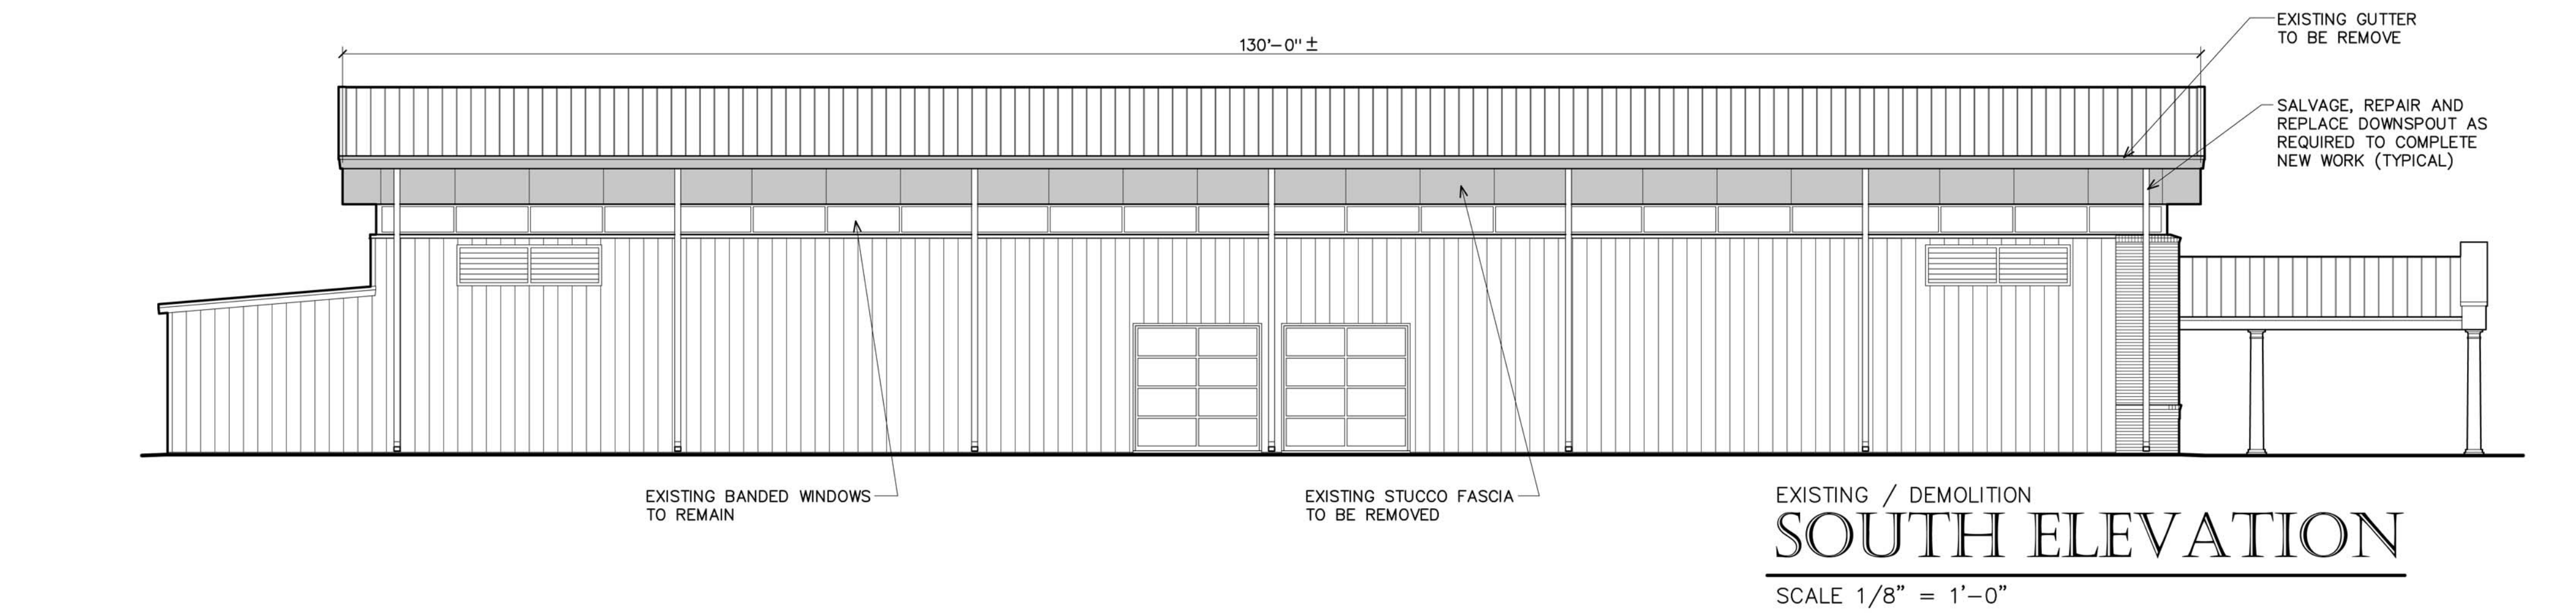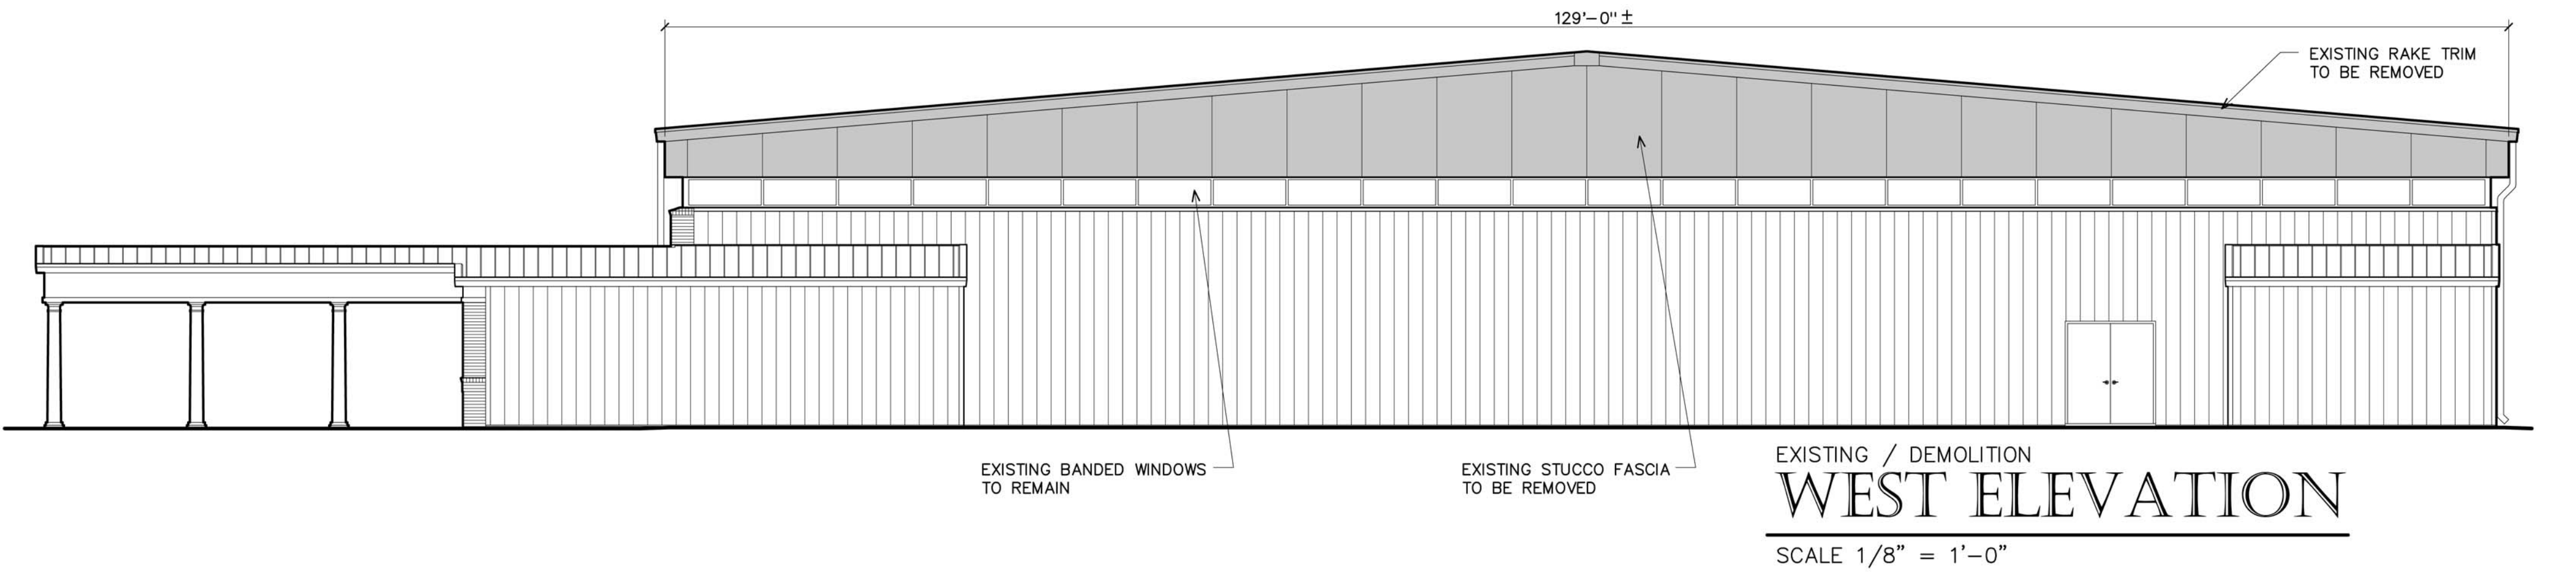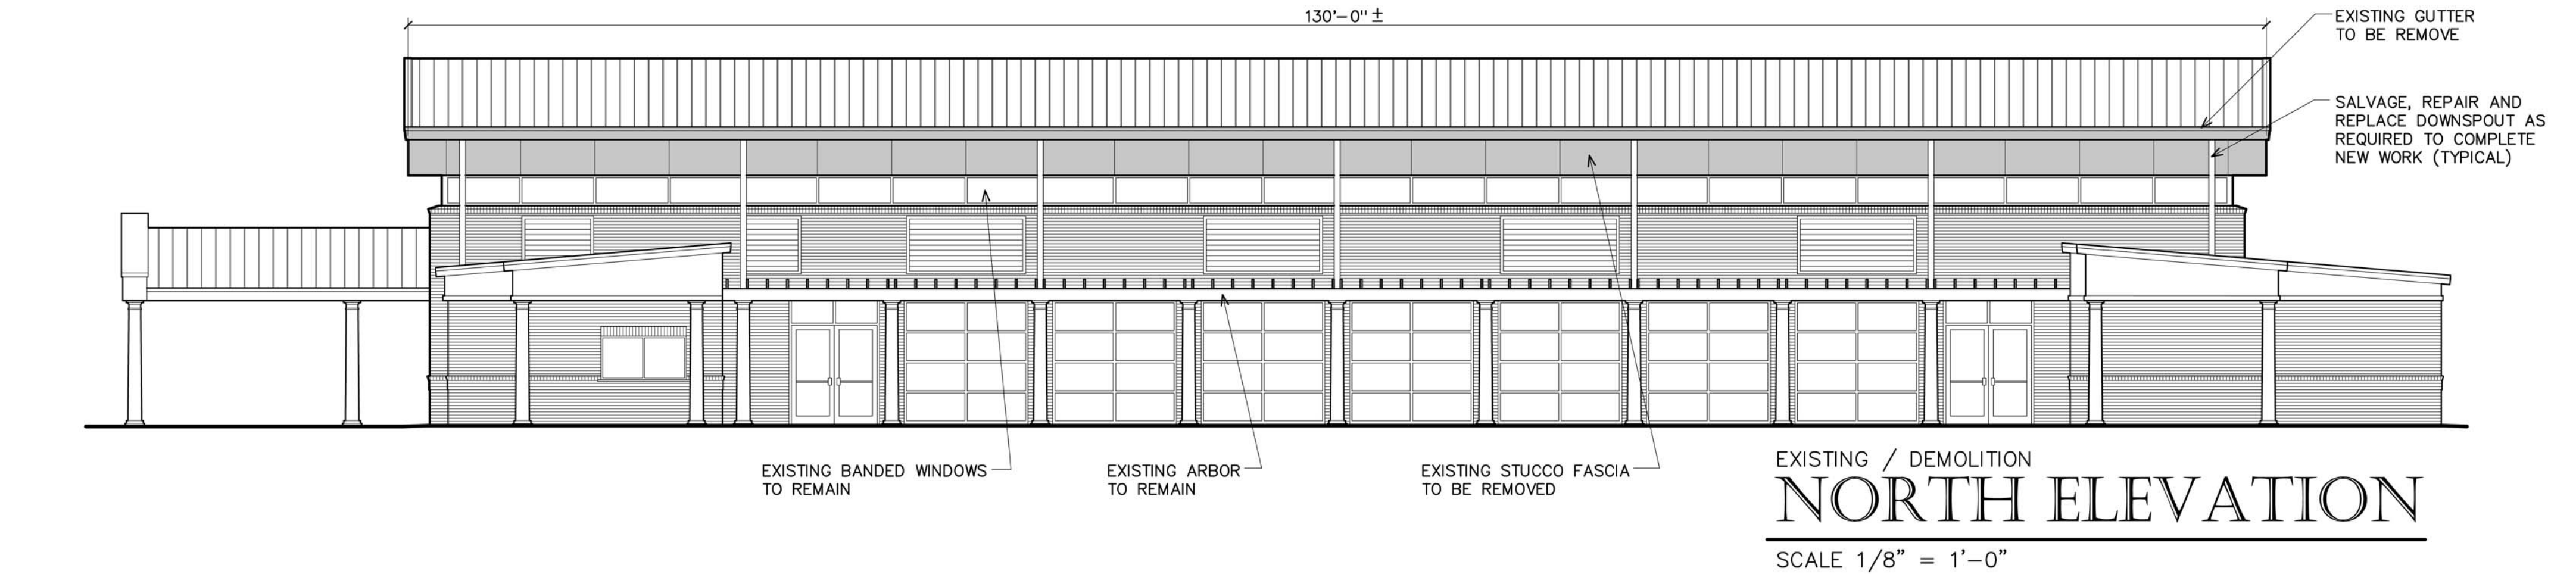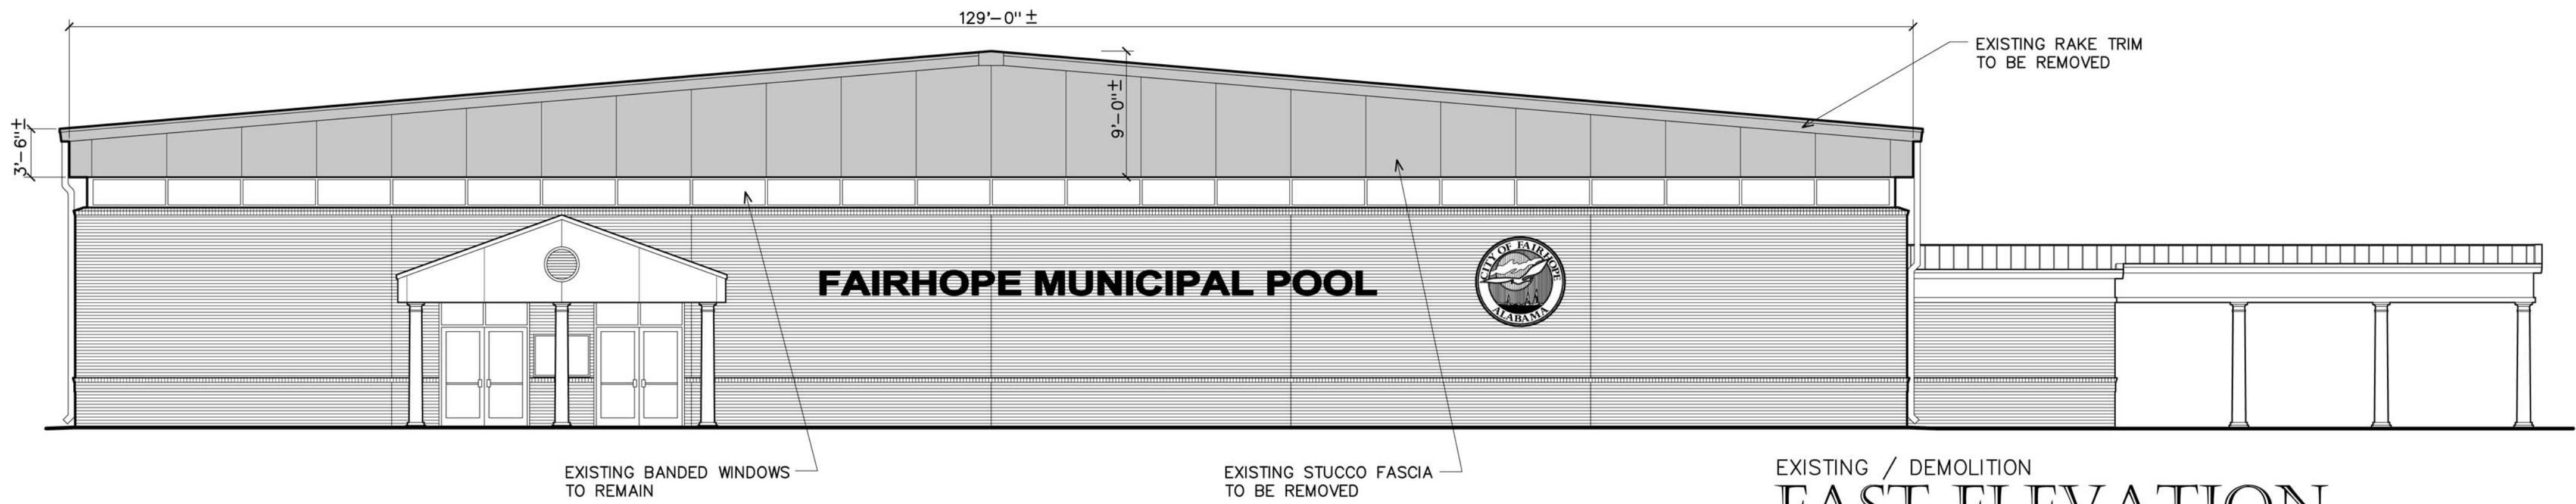

VENUE·ARCHITECTURE

David Lindsey, Architect

Email lindseyarchitect@yahoo.com

FAIRHOPE, ALABAMA 36532

Phone (251) 454-7213

8178 NICHOLS AVENUE Suite C

DATES:

28 MAY 2018

Facade Repair for

Fairhope Municipal Pool

803 North Greeno Road

Fairhope, Alabama




PROJ# -

SHEET NO.

A2


2 OF 11

REPAIR DRAWINGS - ELEVATIONS

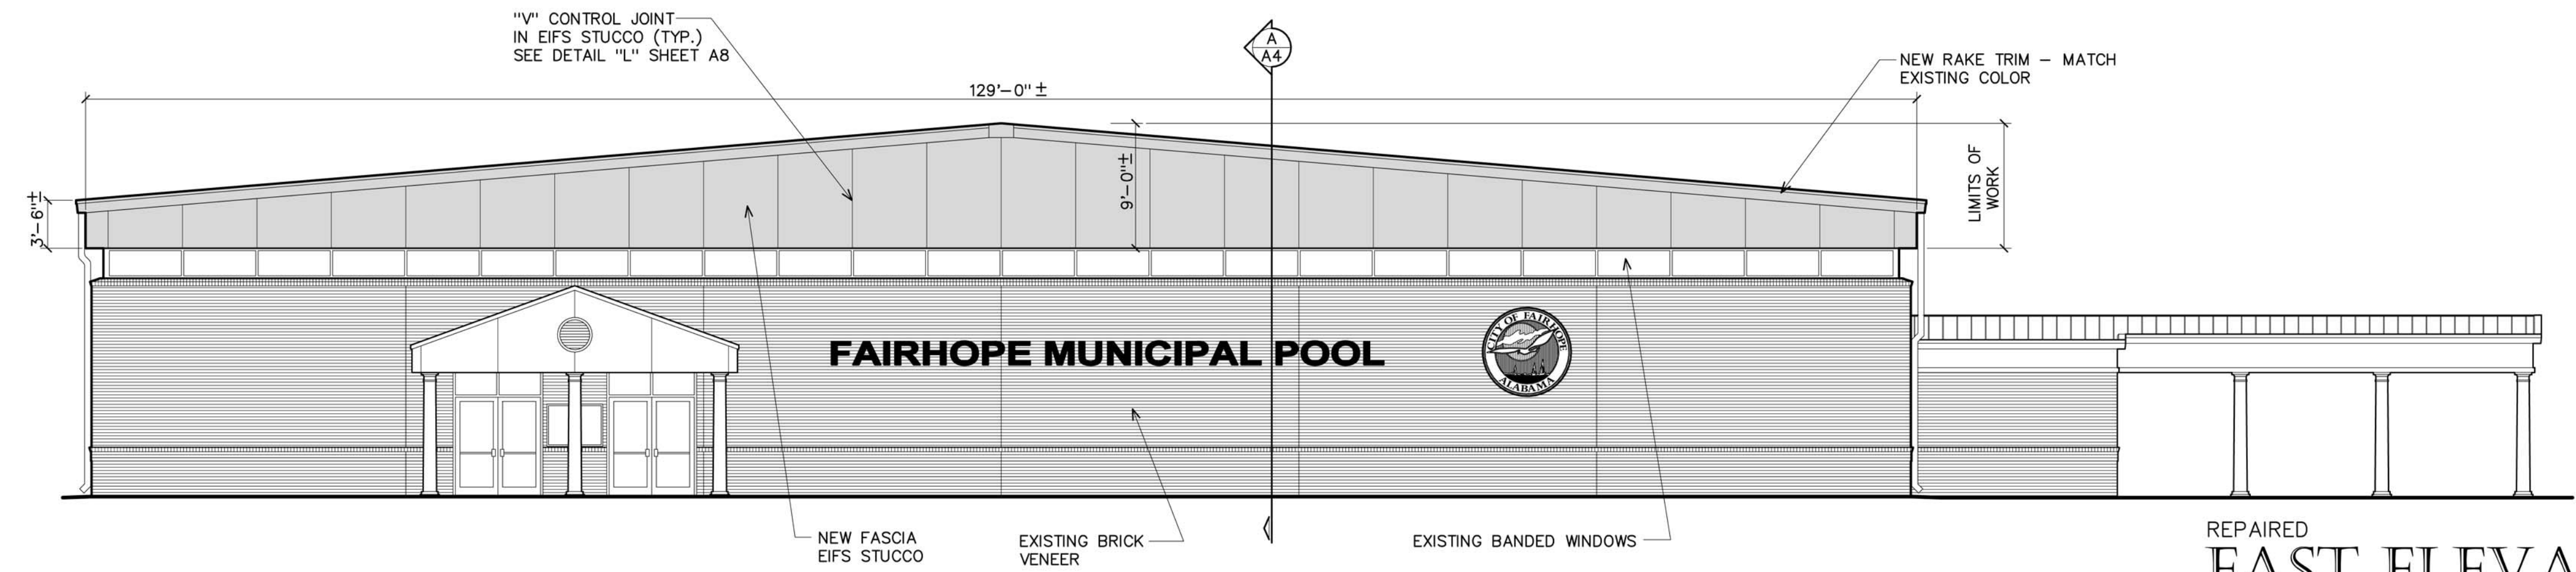


REPAIRED
EAST ELEVATION

SCALE 1/8" = 1'-0"

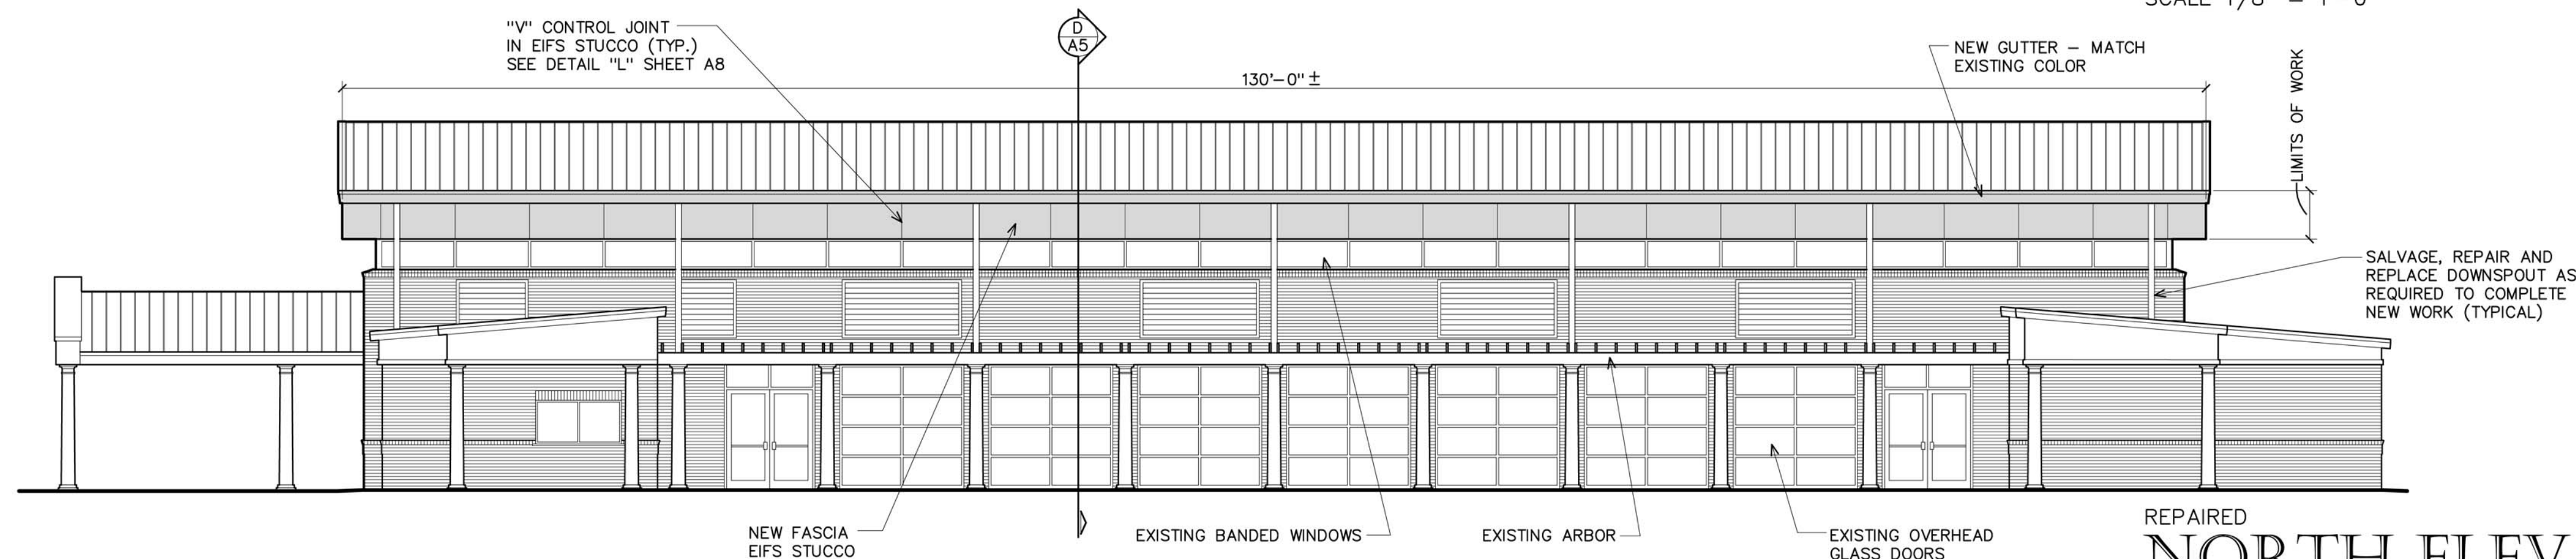


REPAIRED
NORTH ELEVATION

SCALE 1/8" = 1'-0"

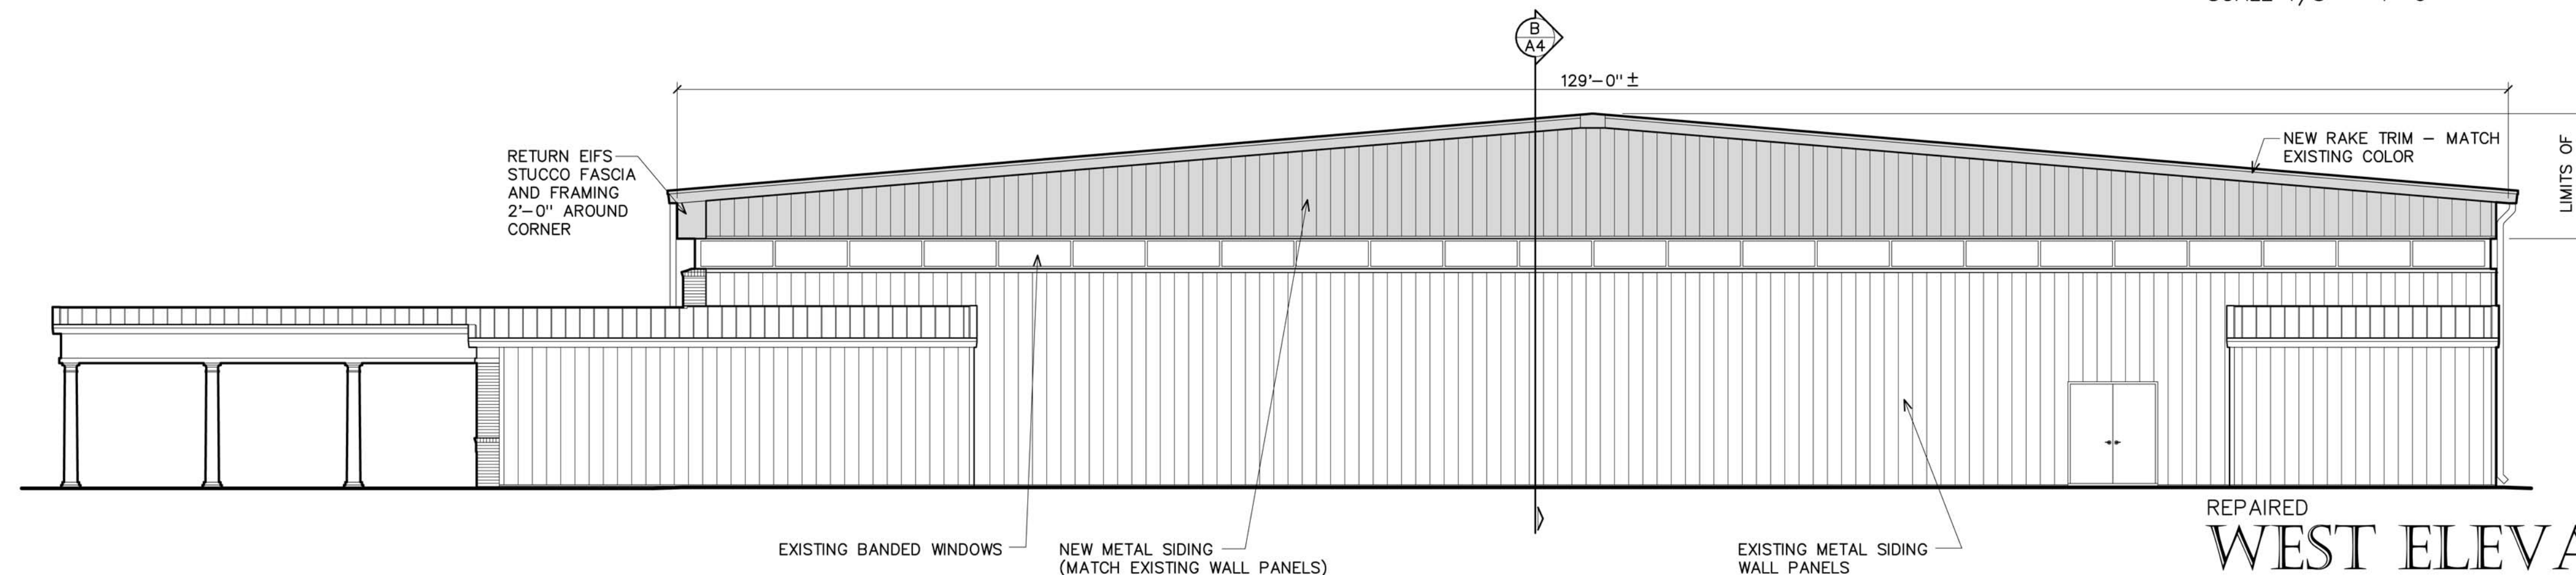


REPAIRED
WEST ELEVATION

SCALE 1/8" = 1'-0"

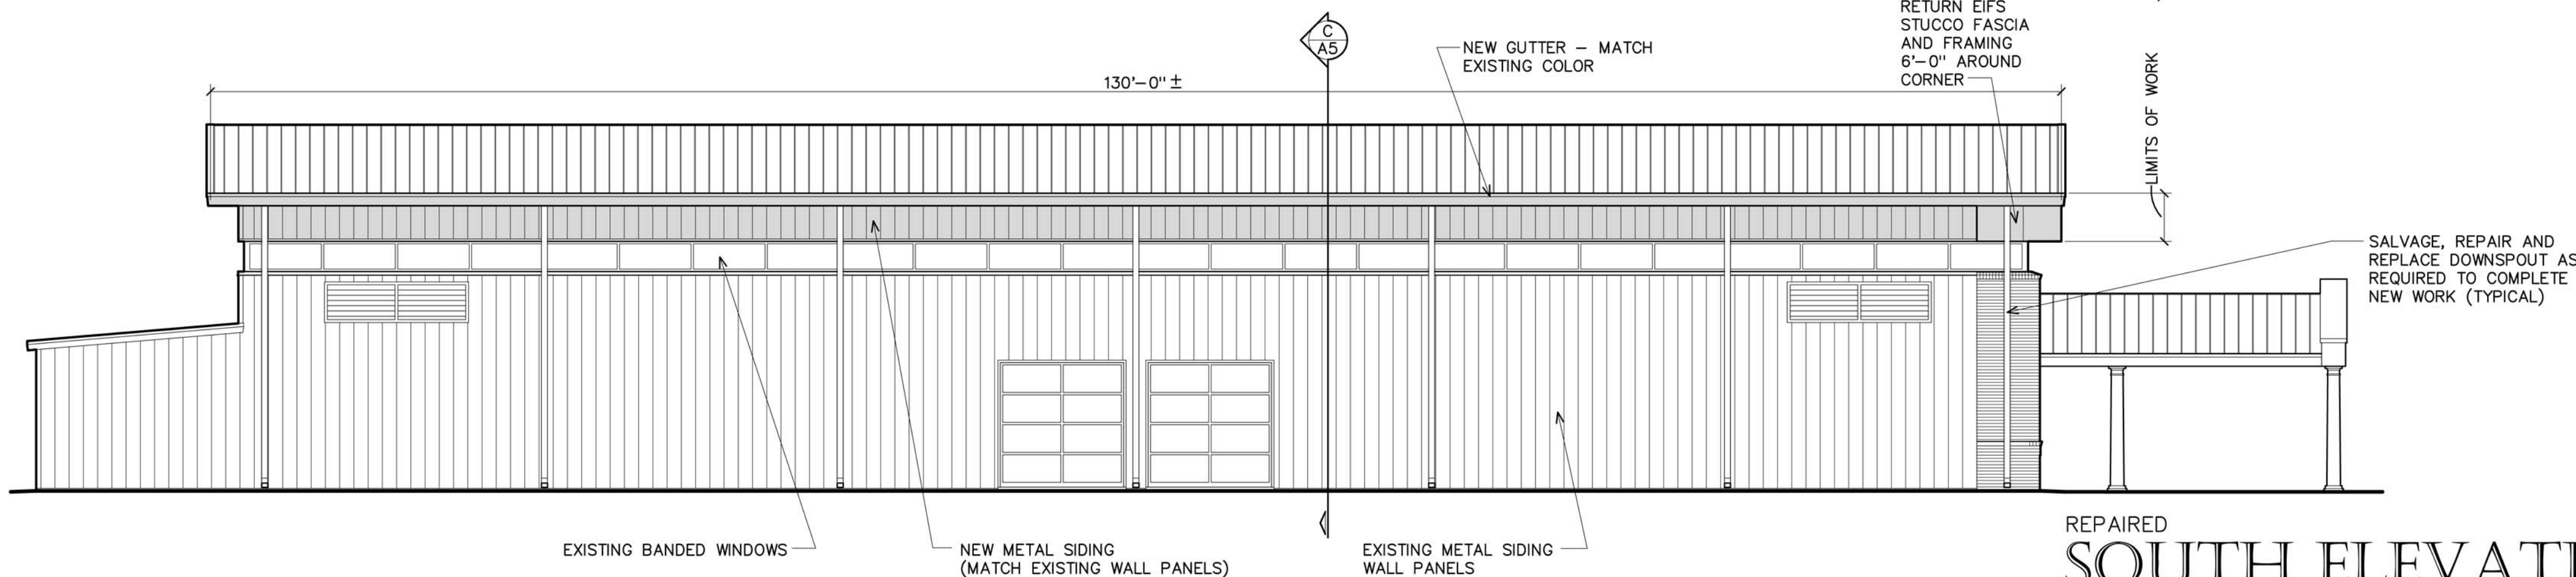

REPAIRED
SOUTH ELEVATION

SCALE 1/8" = 1'-0"

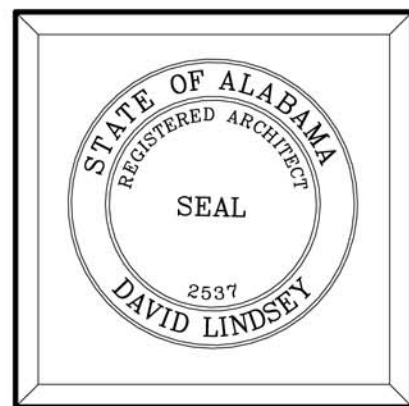

VENUE·ARCHITECTURE
David Lindsey, Architect
Email: lindseyarchitect@yahoo.com
Phone: (251) 454-7213
8178 NICHOLS AVENUE Suite C
FAIRHOPE, ALABAMA 36532


DATE:
28 MAY 2018

Facade Repair for
Fairhope Municipal Pool
803 North Greeno Road
Fairhope, Alabama




PROJ#	-
-------	---

SHEET NO.
A3
3 OF 11

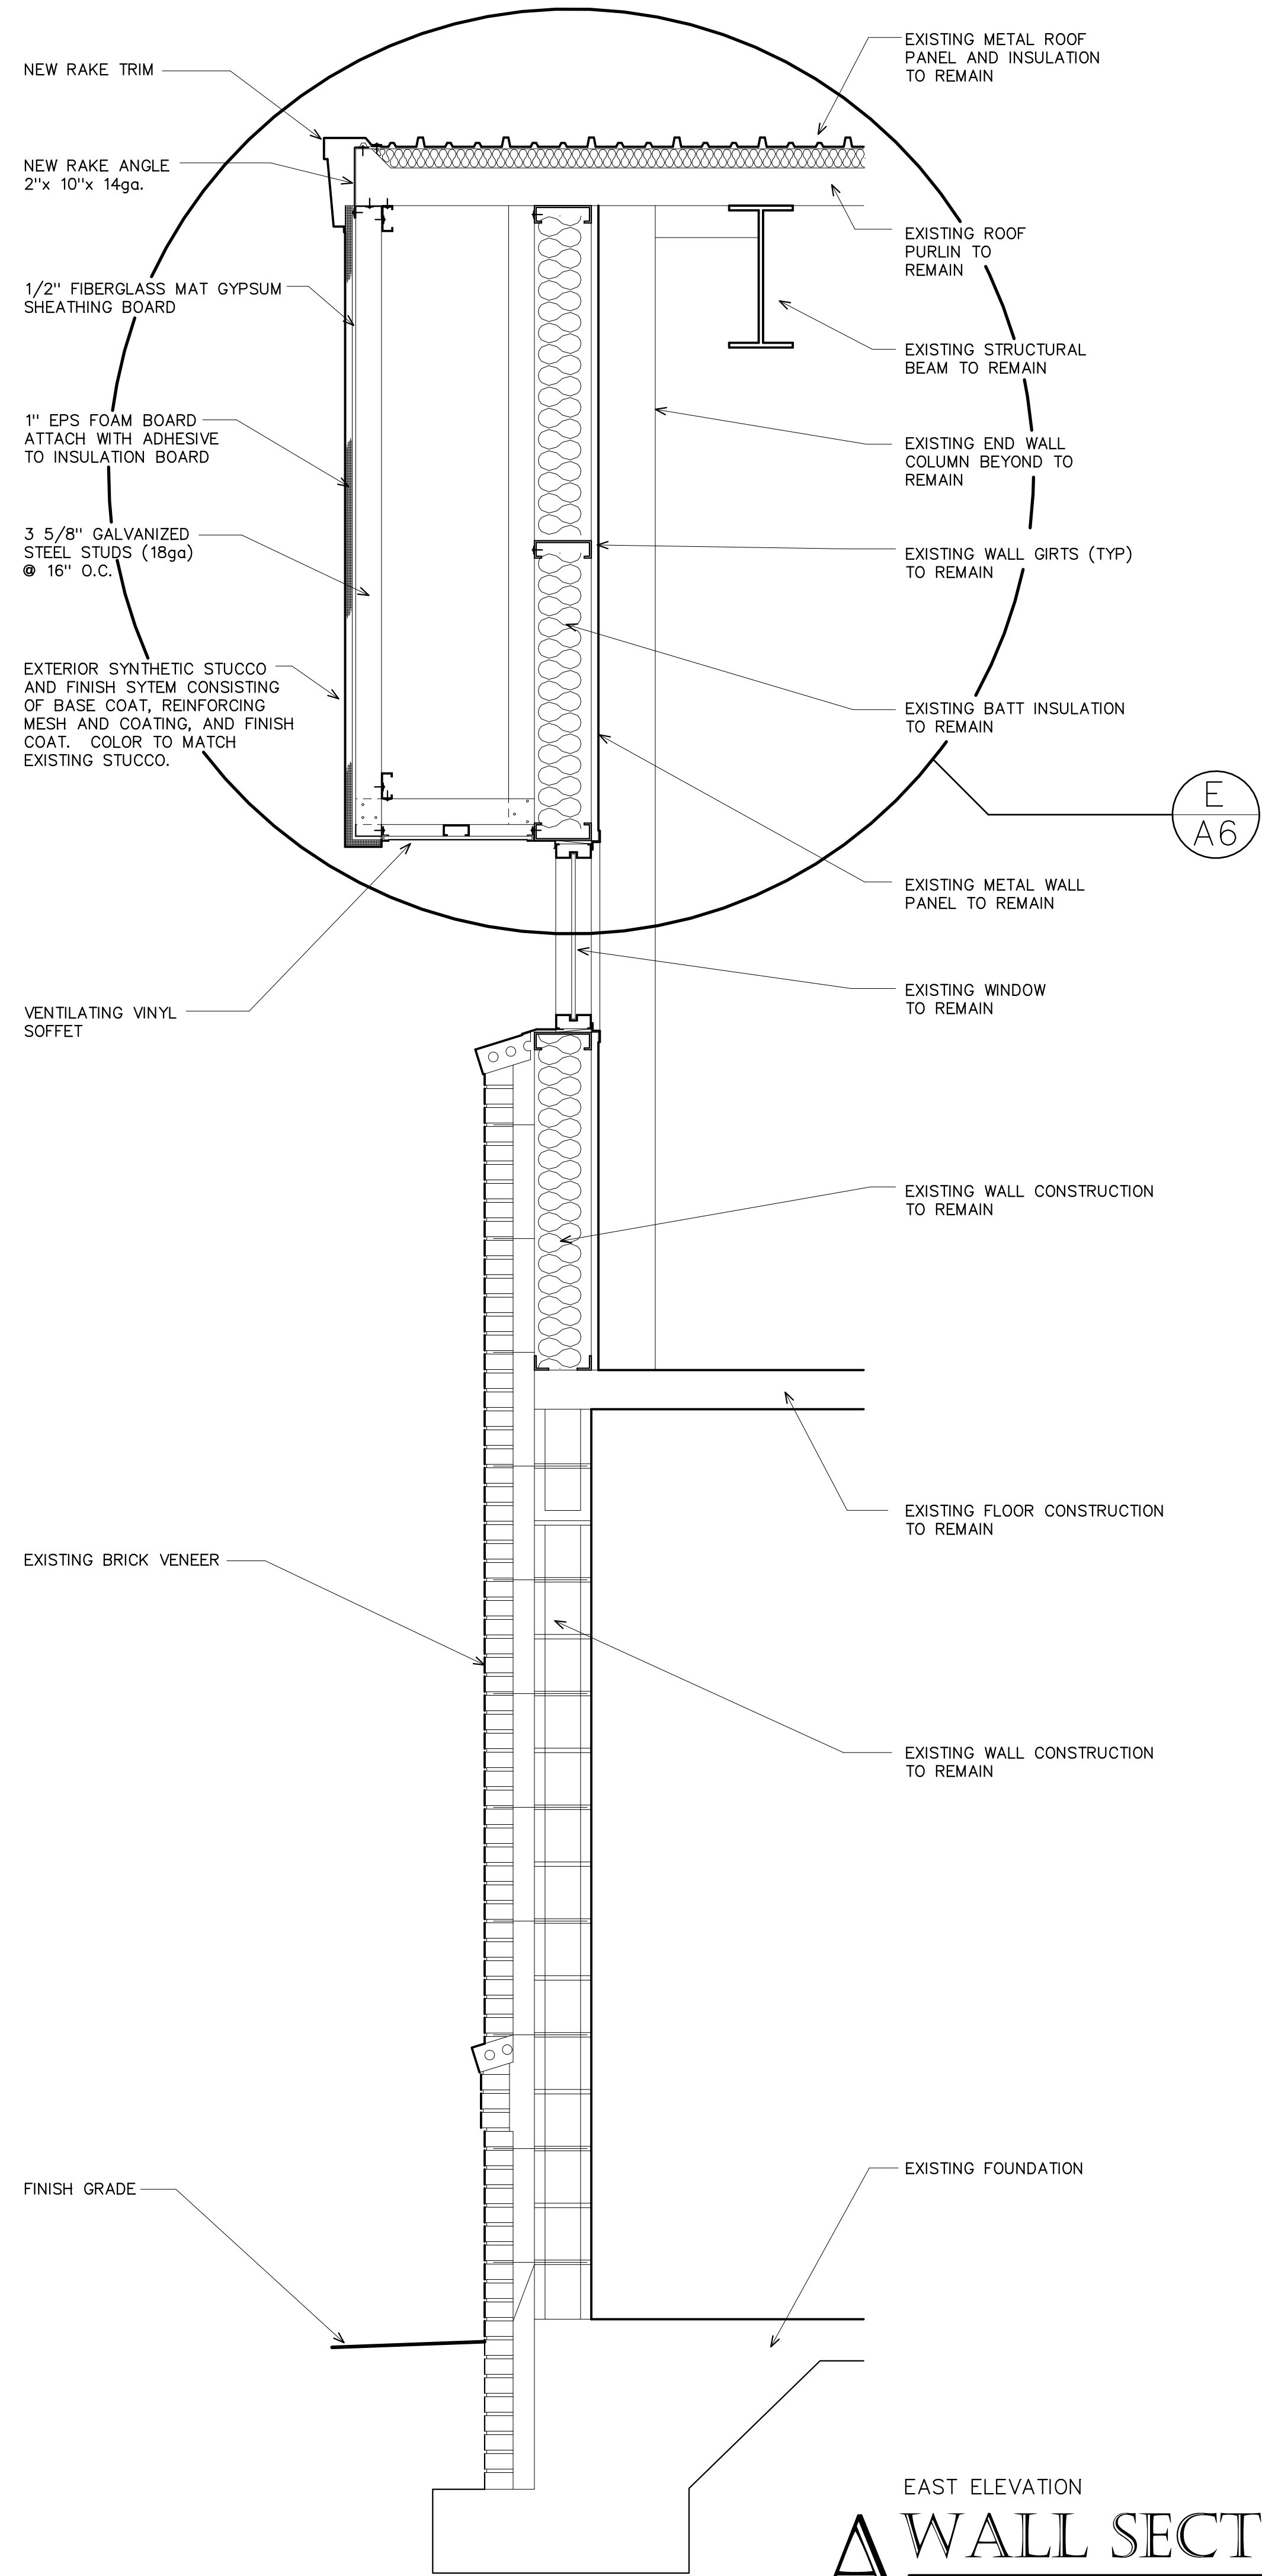


EAST ELEVATION
A WALL SECTION
SCALE 3/4" = 1'-0"

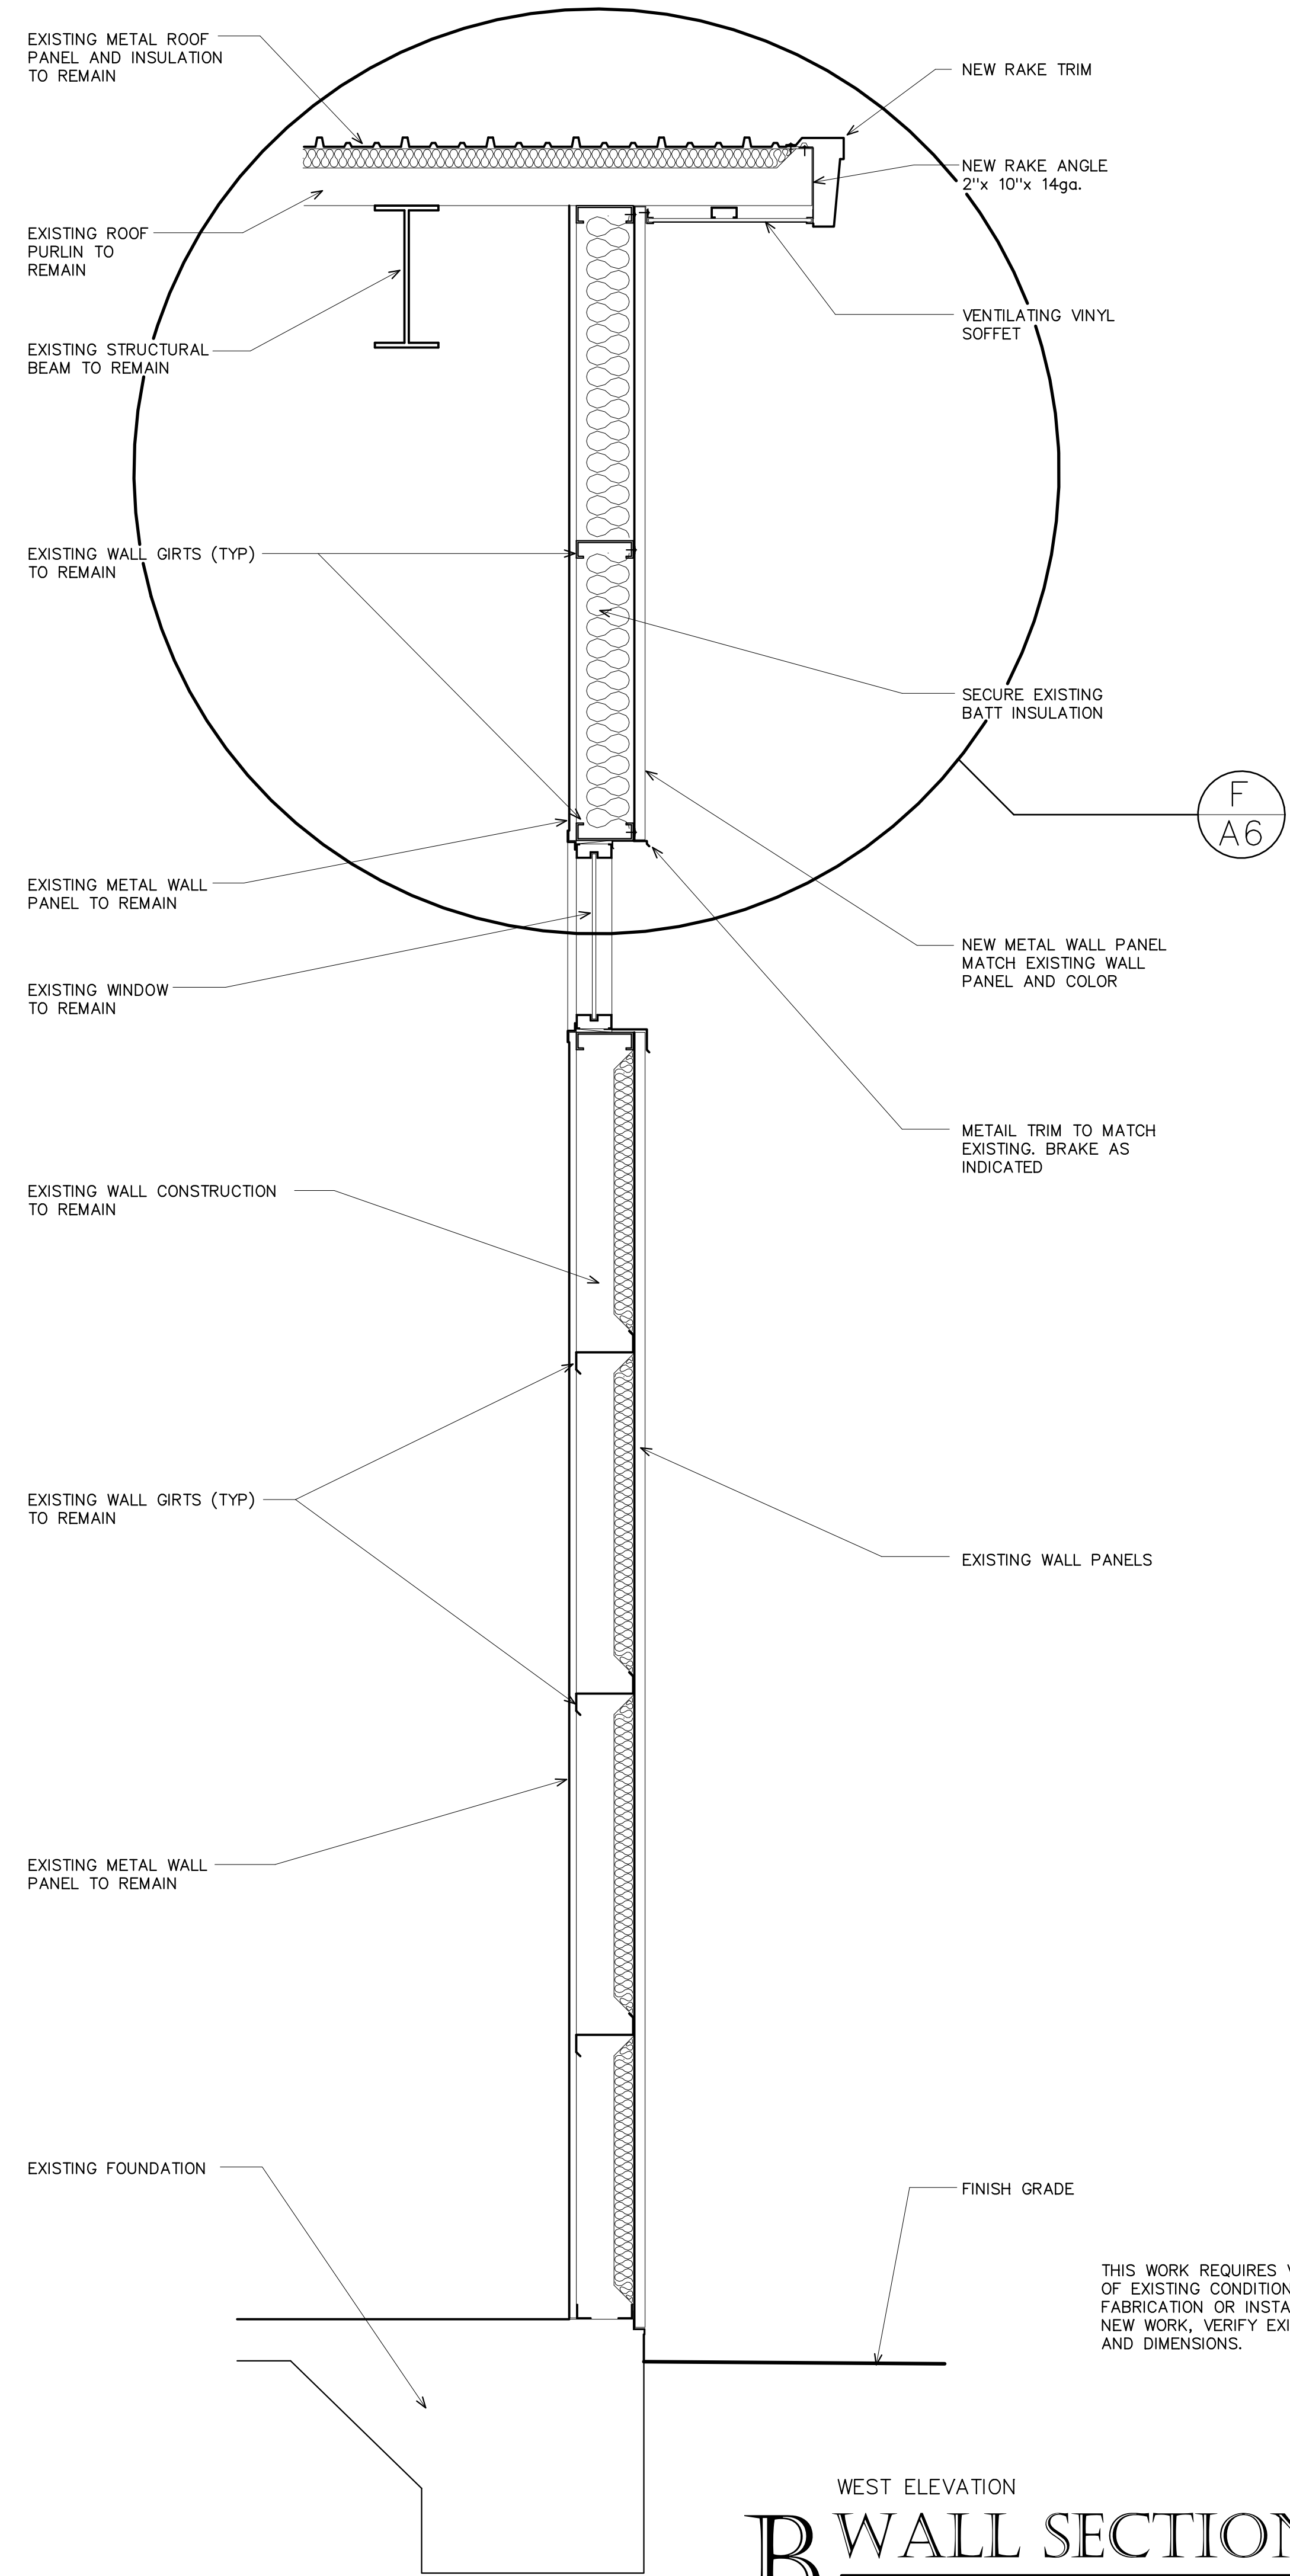

WEST ELEVATION
B WALL SECTION
SCALE 3/4" = 1'-0"

THIS WORK REQUIRES VERIFICATION OF EXISTING CONDITIONS. PRIOR TO FABRICATION OR INSTALLATION OF NEW WORK, VERIFY EXISTING SIZES AND DIMENSIONS.

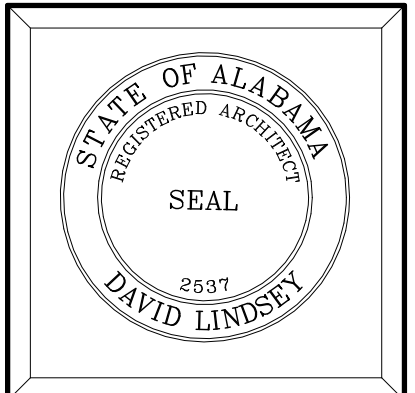

VENUE ARCHITECTURE
David Lindsey, Architect
Phone (251) 454-7213
8178 NICHOLS AVENUE Suite C
FAIRHOPE, ALABAMA 36532
Email lindseyarchitect@yahoo.com



DATES:
28 MAY 2018

Facade Repair for
Fairhope Municipal Pool
803 North Greeno Road
Fairhope, Alabama



PROJ#	—
-------	---

SHEET NO.
A4
4 OF 11

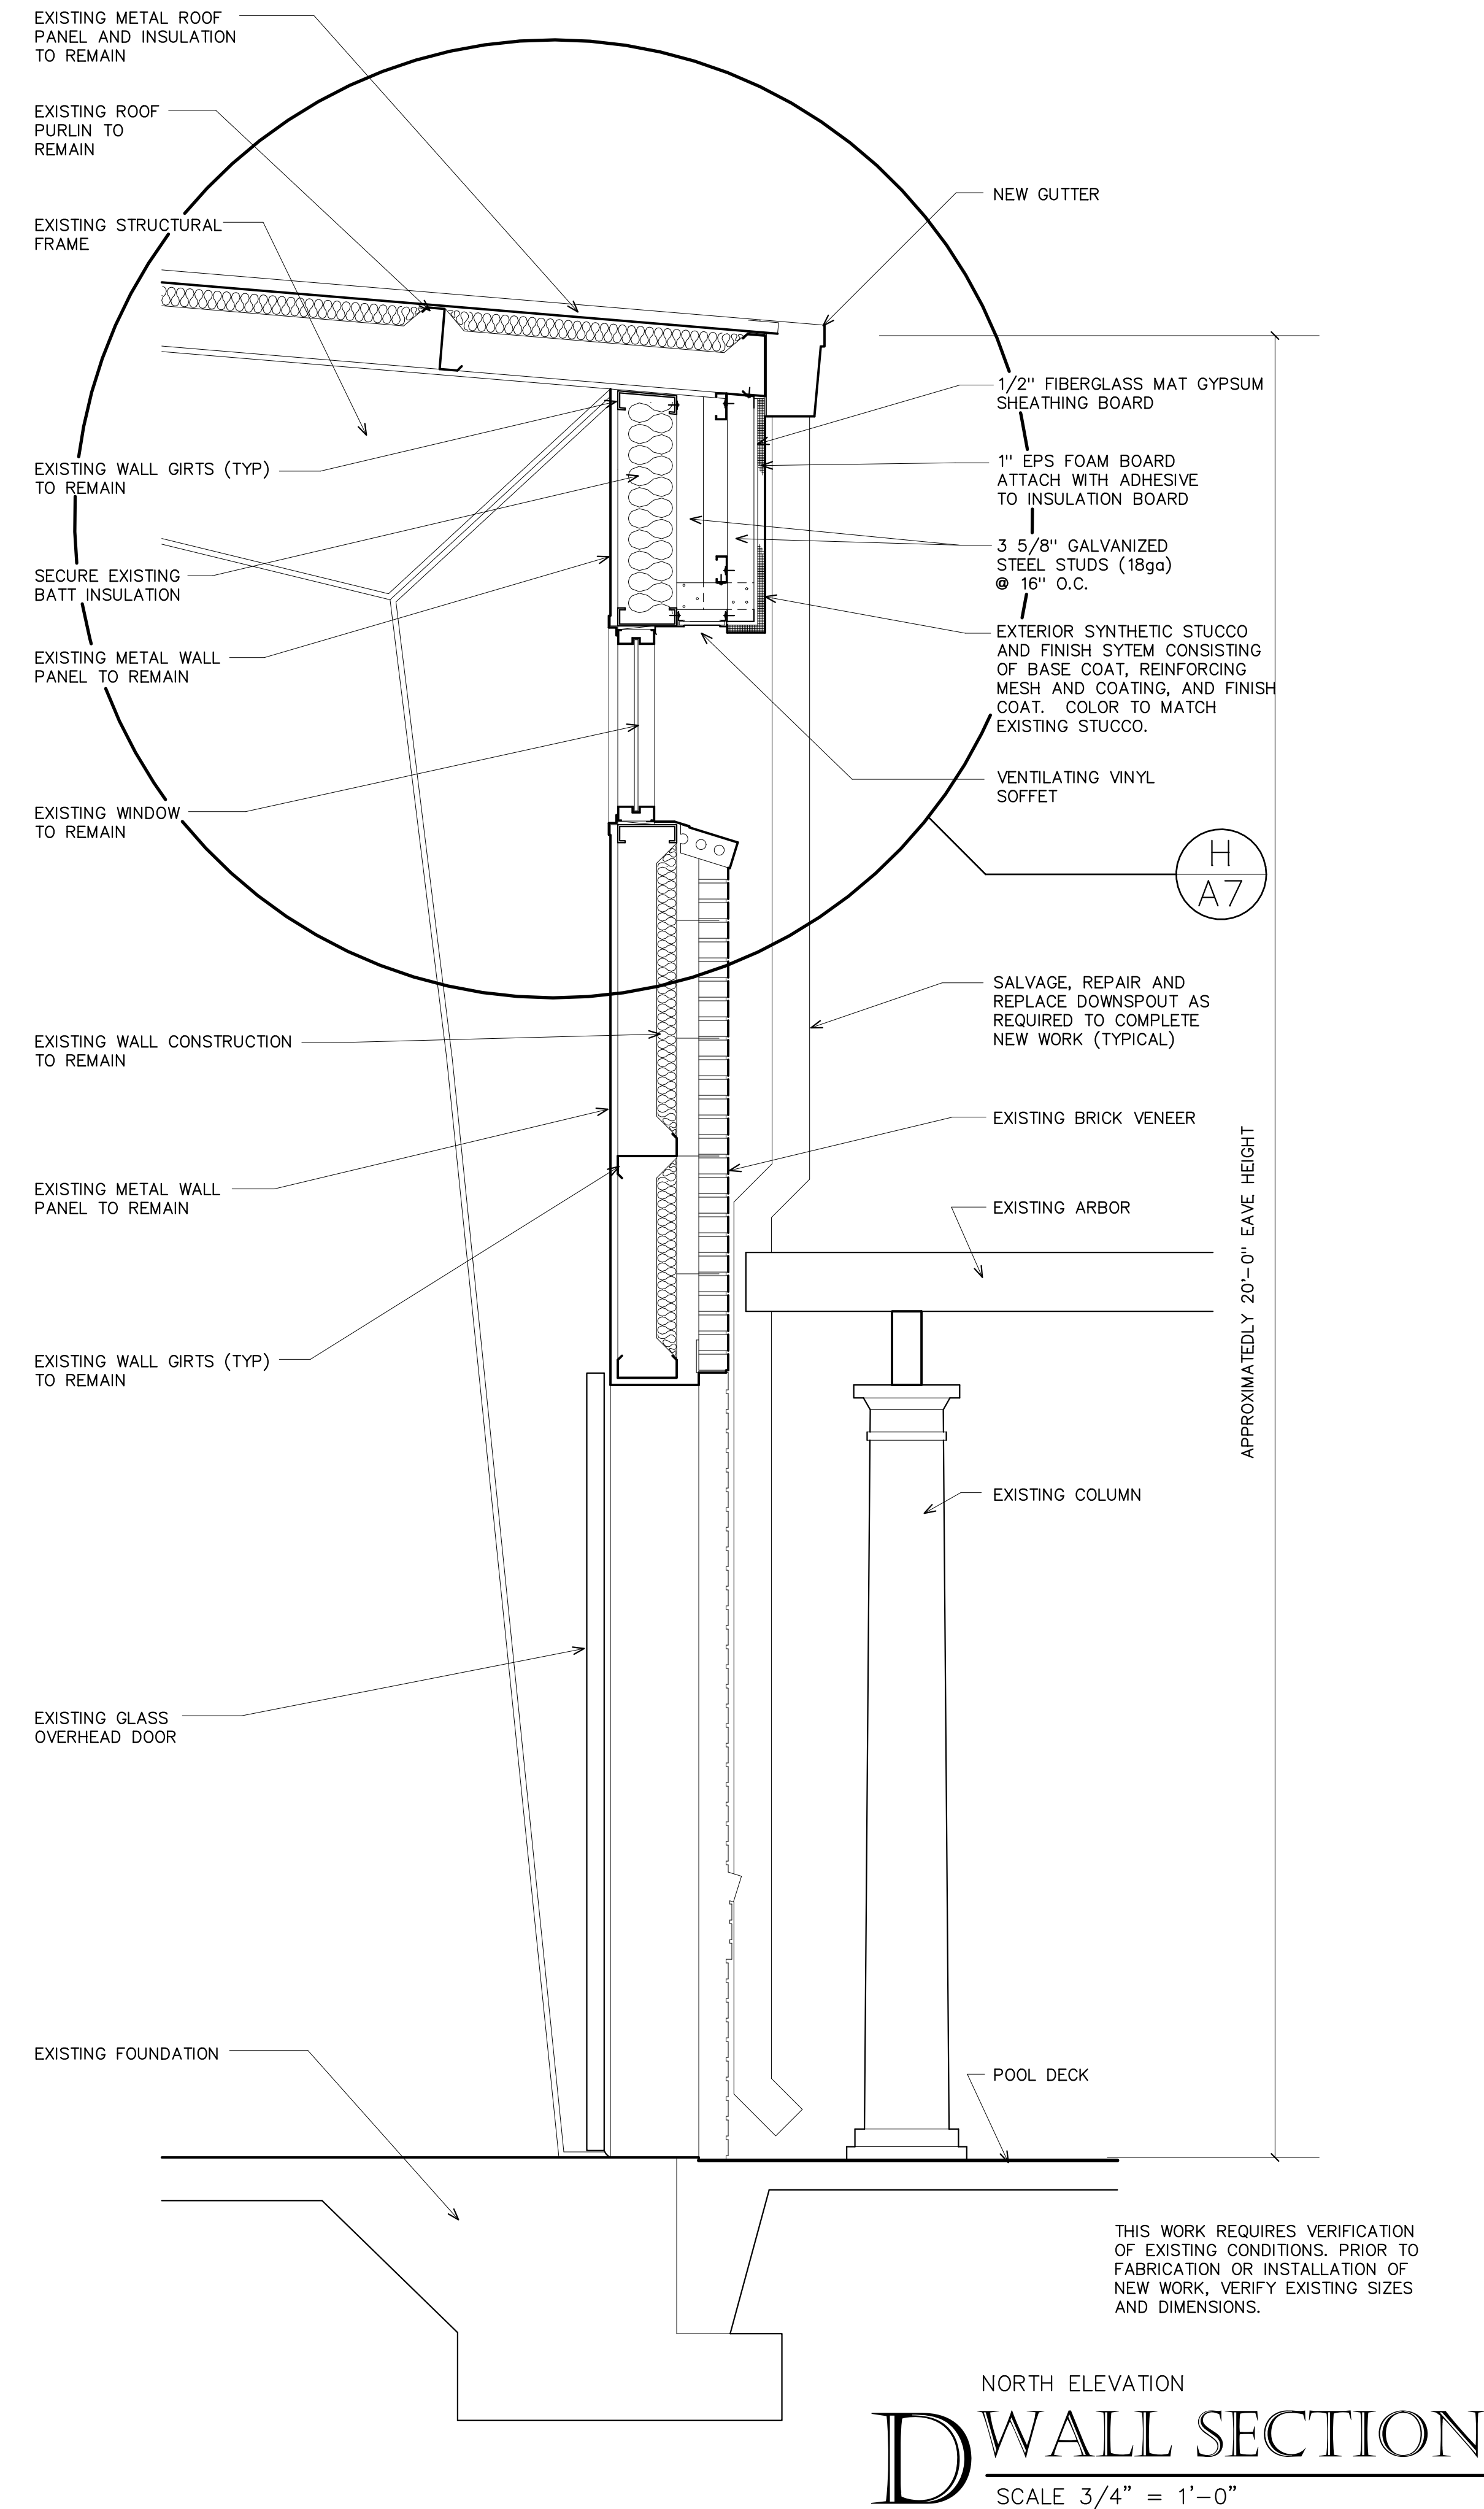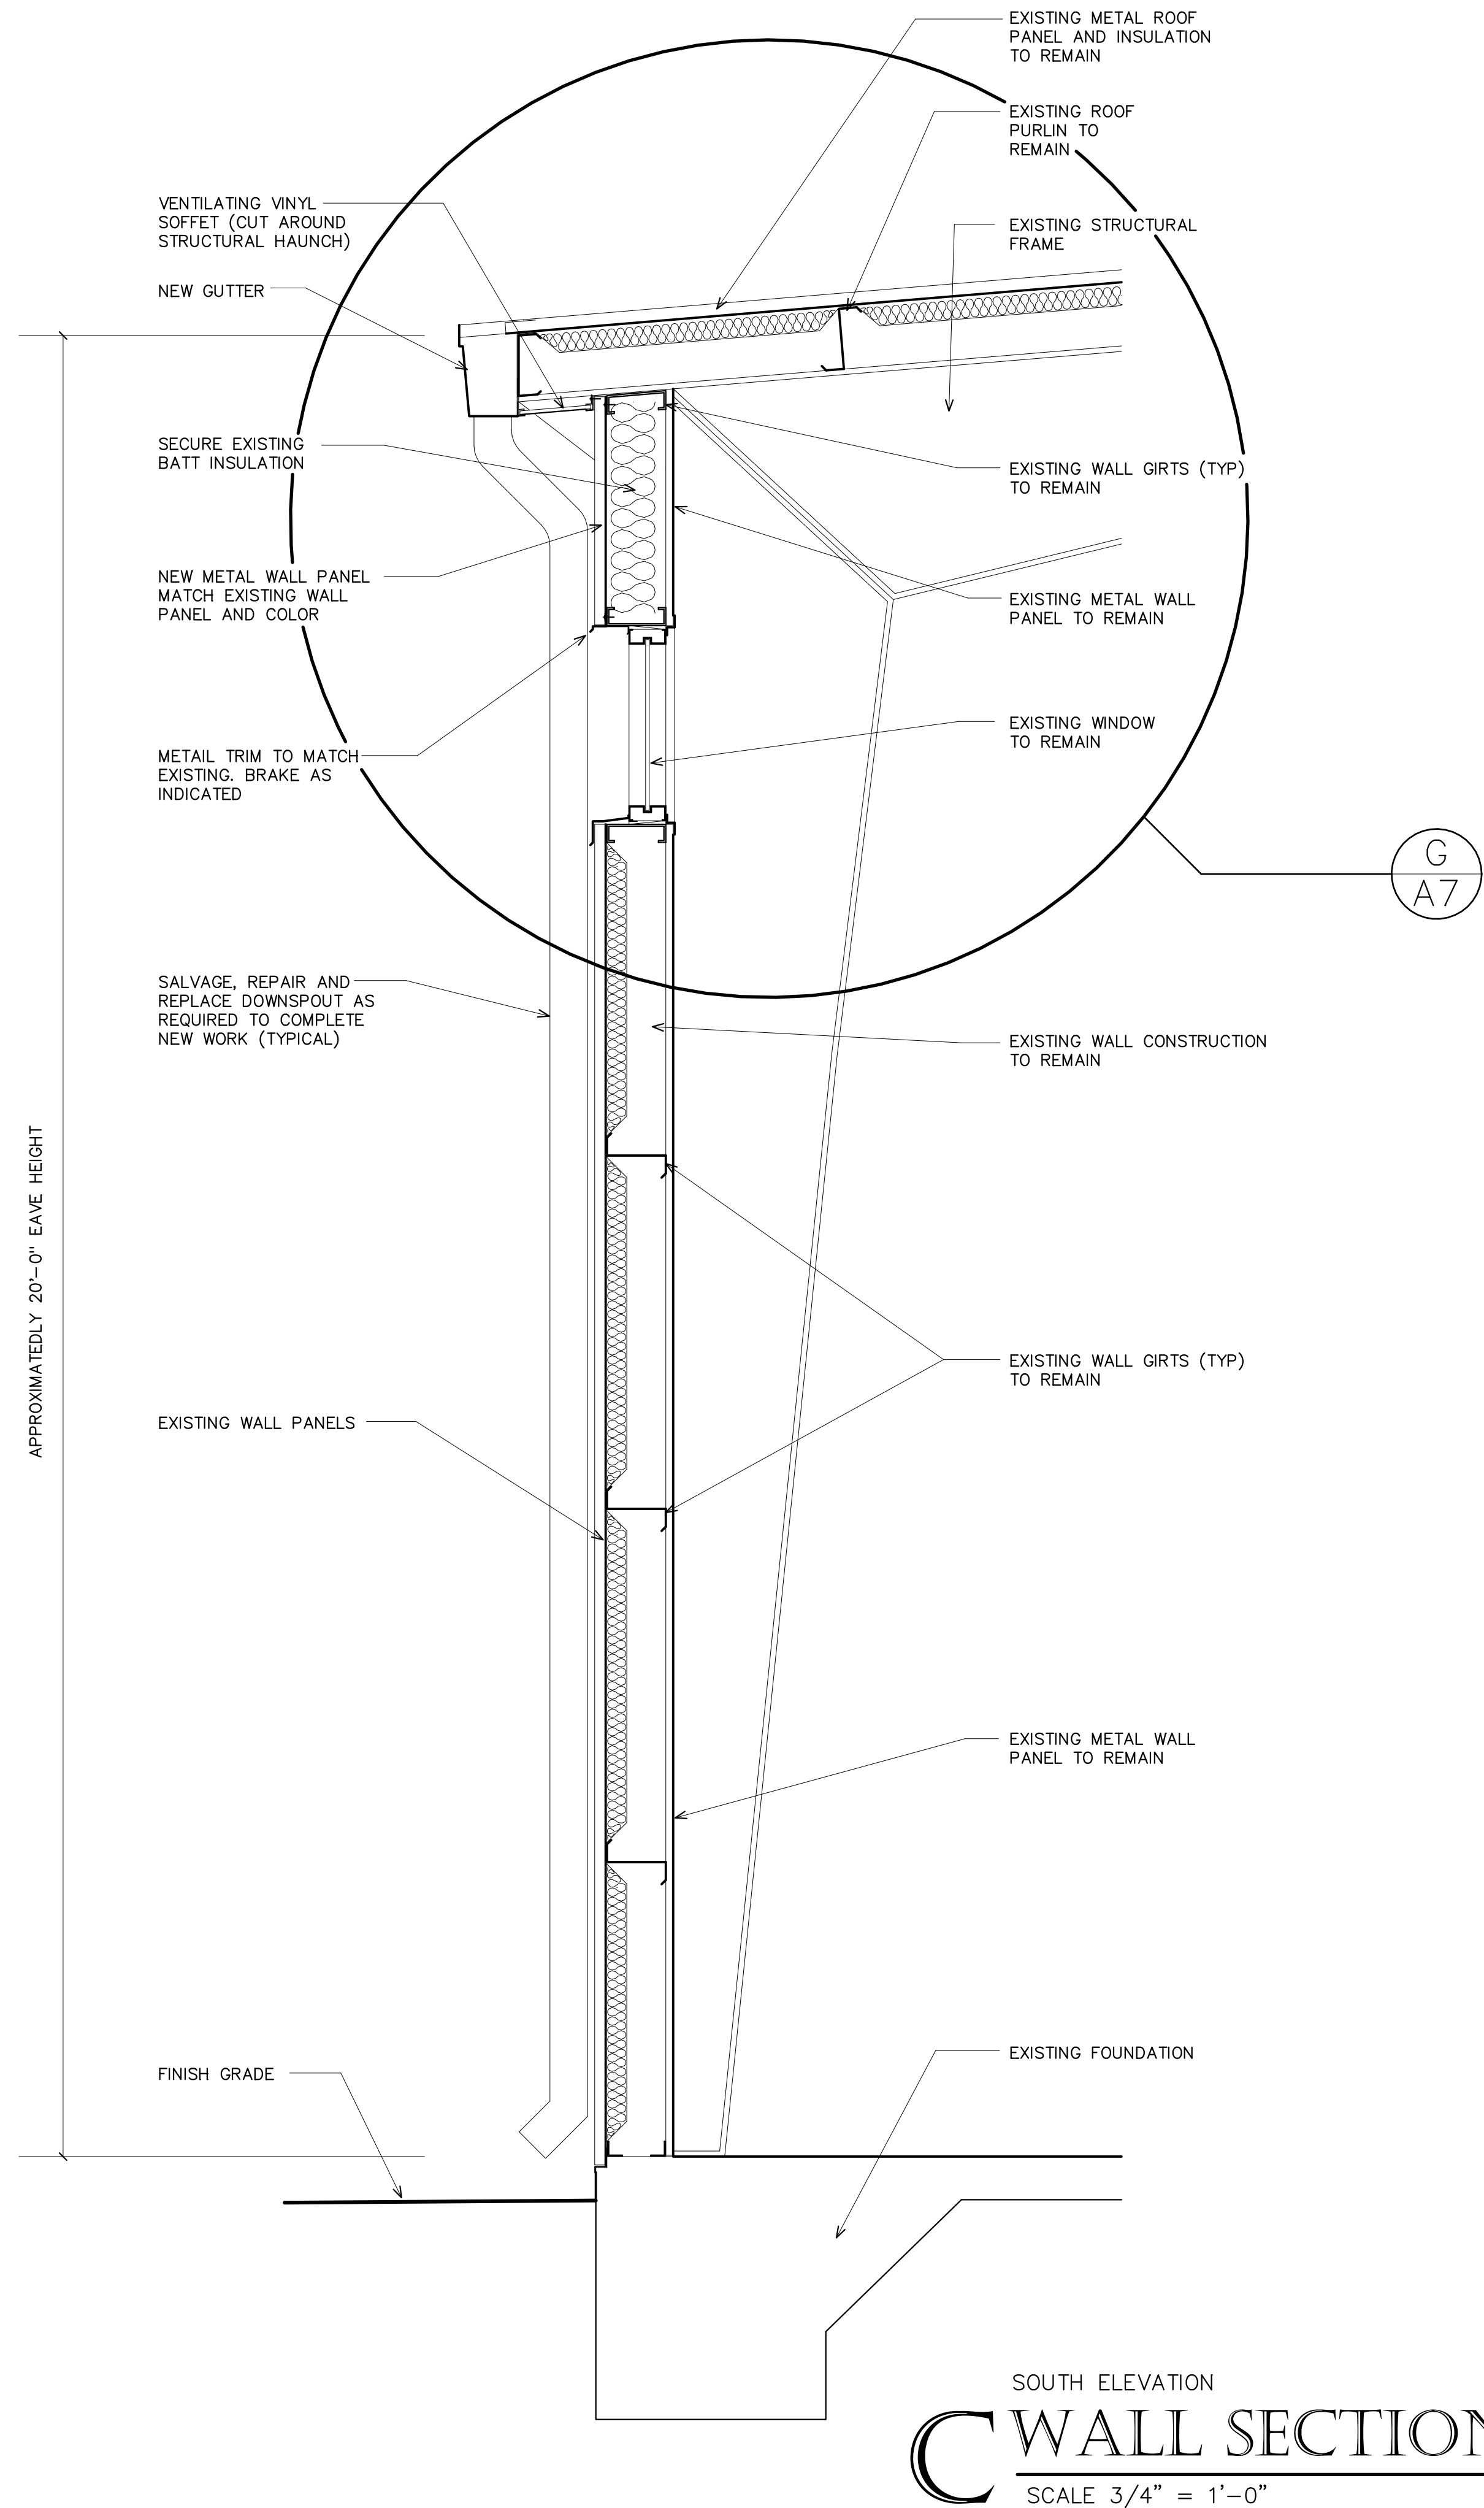

STATE OF ALABAMA
REGISTERED ARCHITECT
SEAL
2537
DAVID LINDSEY

VENUE ARCHITECTURE
David Lindsey, Architect
Email lindseyarchitect@yahoo.com
Phone (251) 454-7213
8178 NICHOLS AVENUE Suite C
FAIRHOPE, ALABAMA 36532


DATES:
28 MAY 2018

Facade Repair for
Fairhope Municipal Pool
803 North Greeno Road
Fairhope, Alabama

CITY OF FAIRHOPE
ALABAMA

PROJ# —

SHEET NO.
A5
5 OF 11

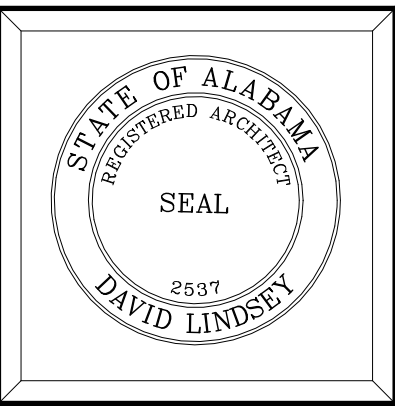

VENUE•ARCHITECTURE

David Lindsey, Architect

Email lindseyarchitect@yahoo.com

FAIRHOPE, ALABAMA 36532

Phone (251) 454-7213

8178 NICHOLS AVENUE Suite C


DATES:
28 MAY 2018

Facade Repair for
Fairhope Municipal Pool
803 North Greeno Road
Fairhope, Alabama




PROJ#	—
-------	---

SHEET NO.
A6
6 OF 11

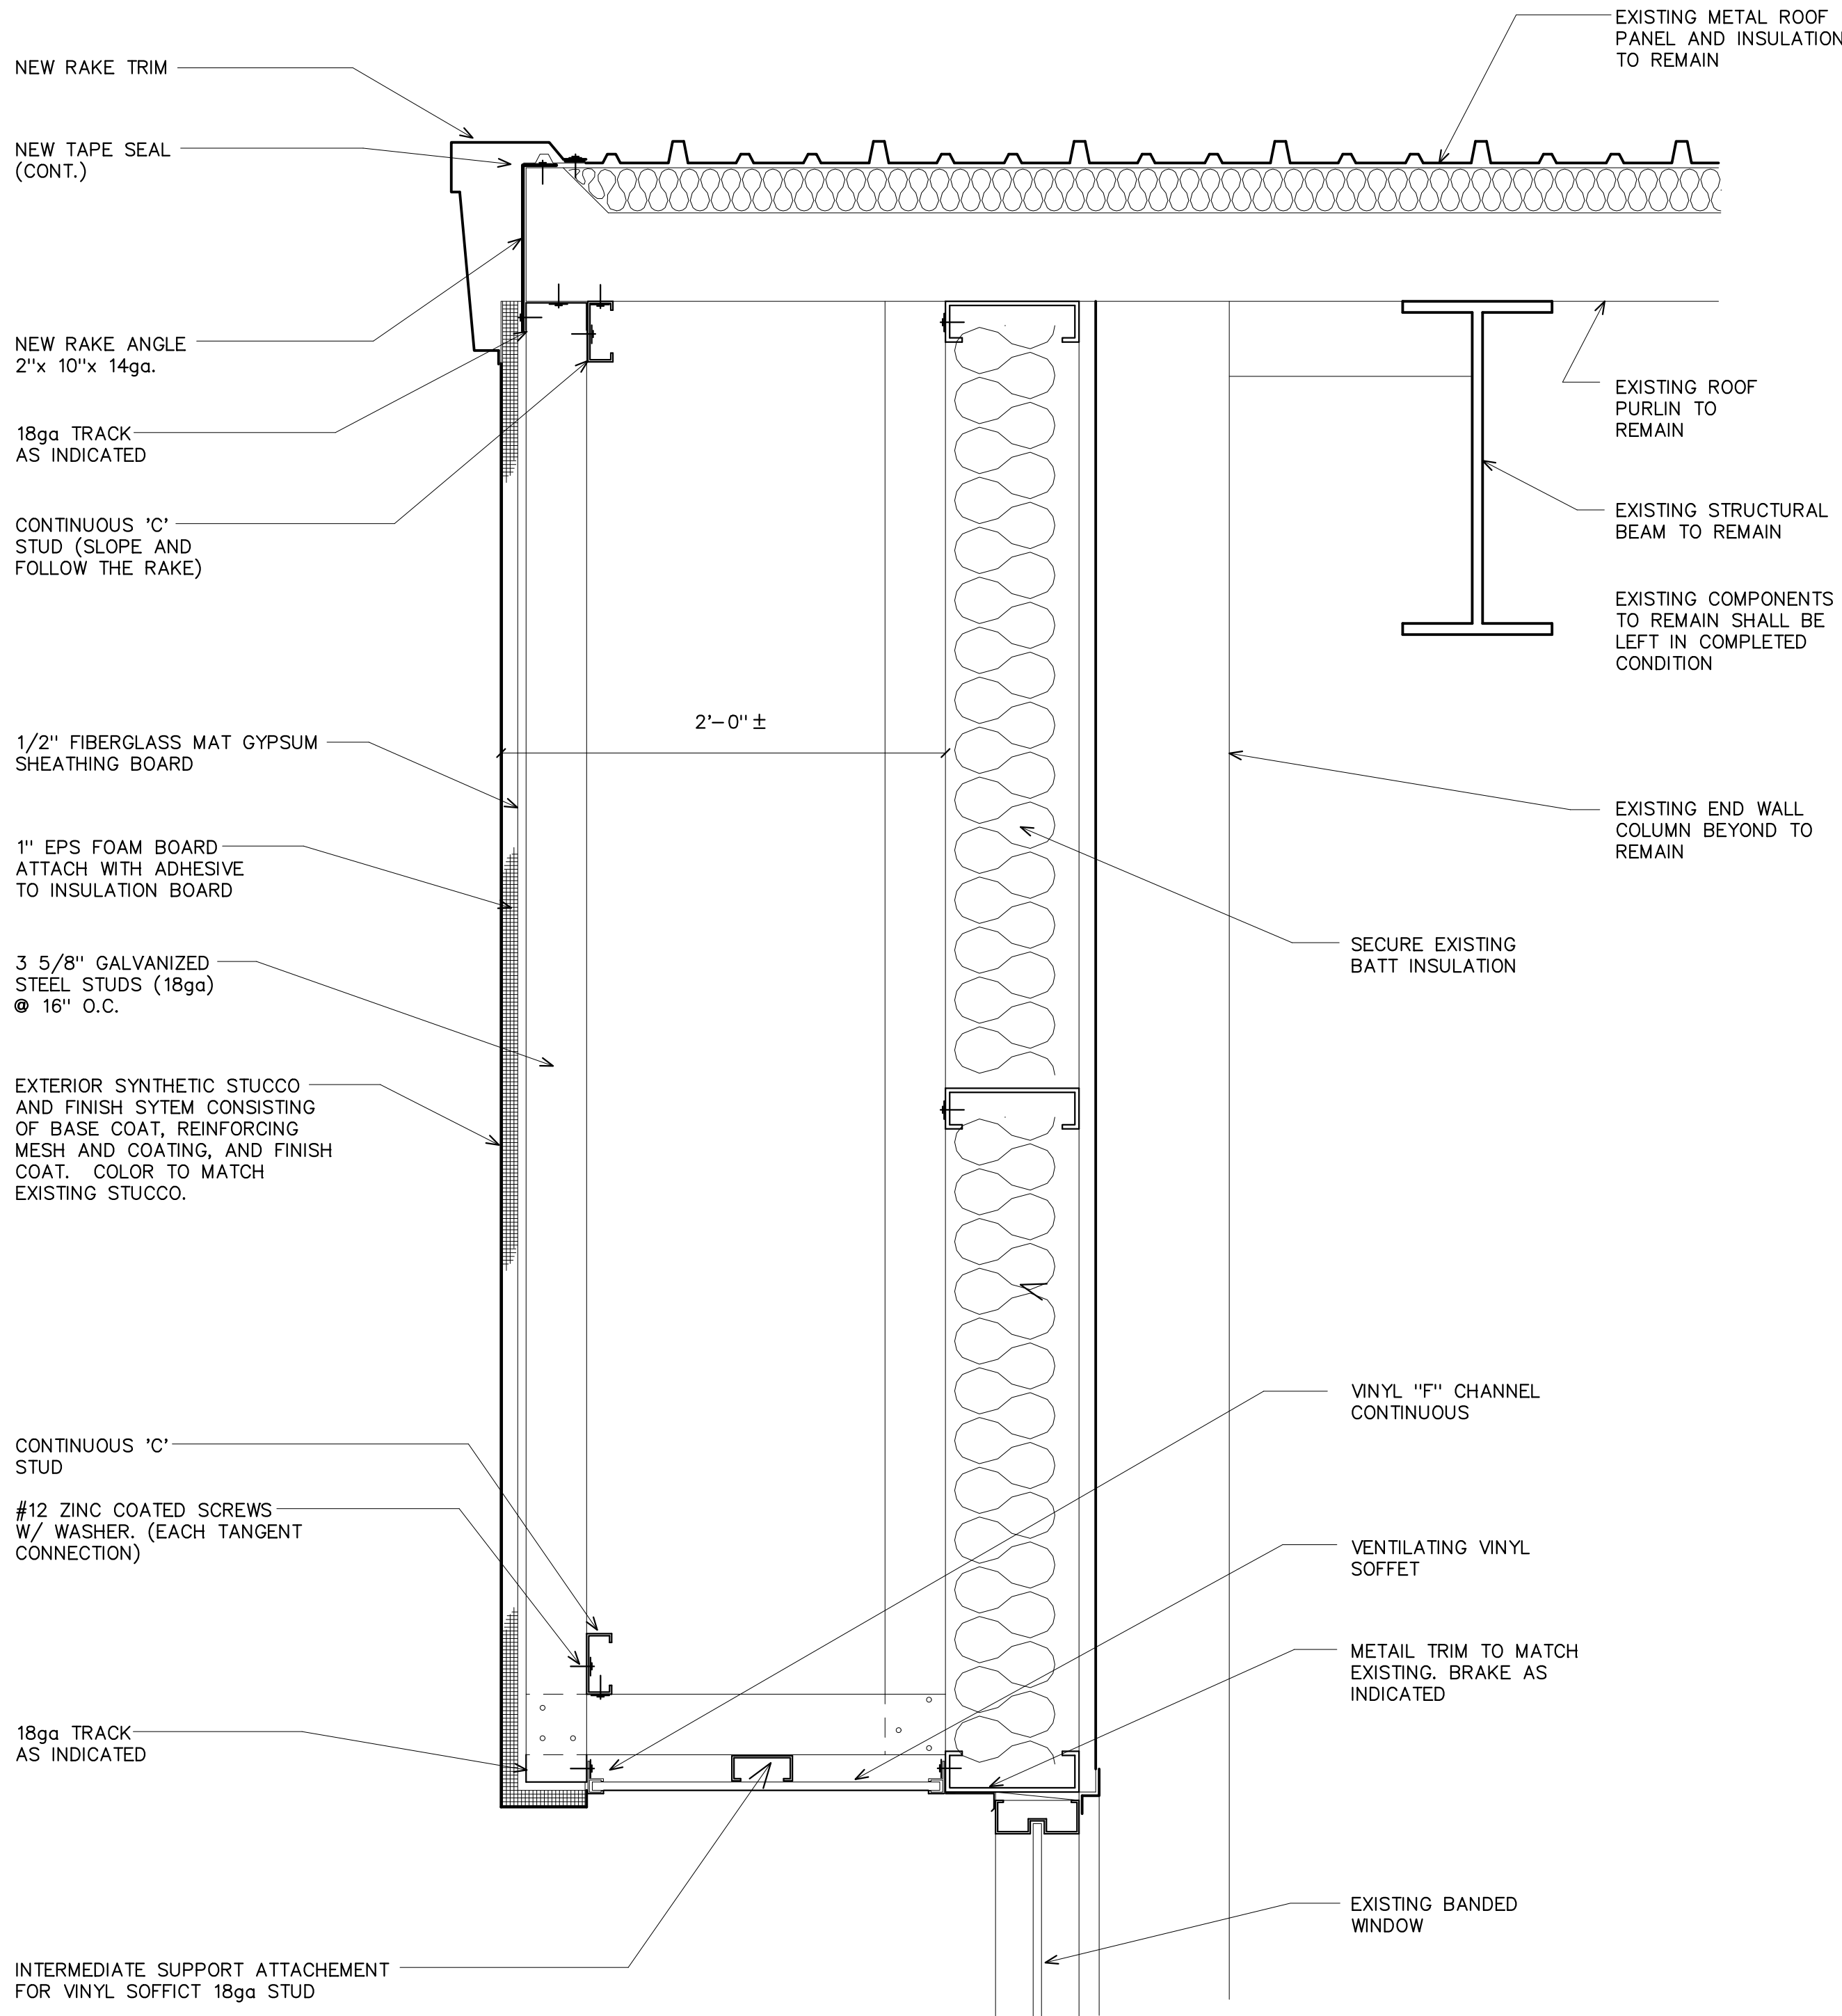


THIS WORK REQUIRES VERIFICATION OF EXISTING CONDITIONS. PRIOR TO FABRICATION OR INSTALLATION OF NEW WORK, VERIFY EXISTING SIZES AND DIMENSIONS.

E EAST ELEVATION
FASCIA DETAIL
SCALE 1 1/2" = 1'-0"

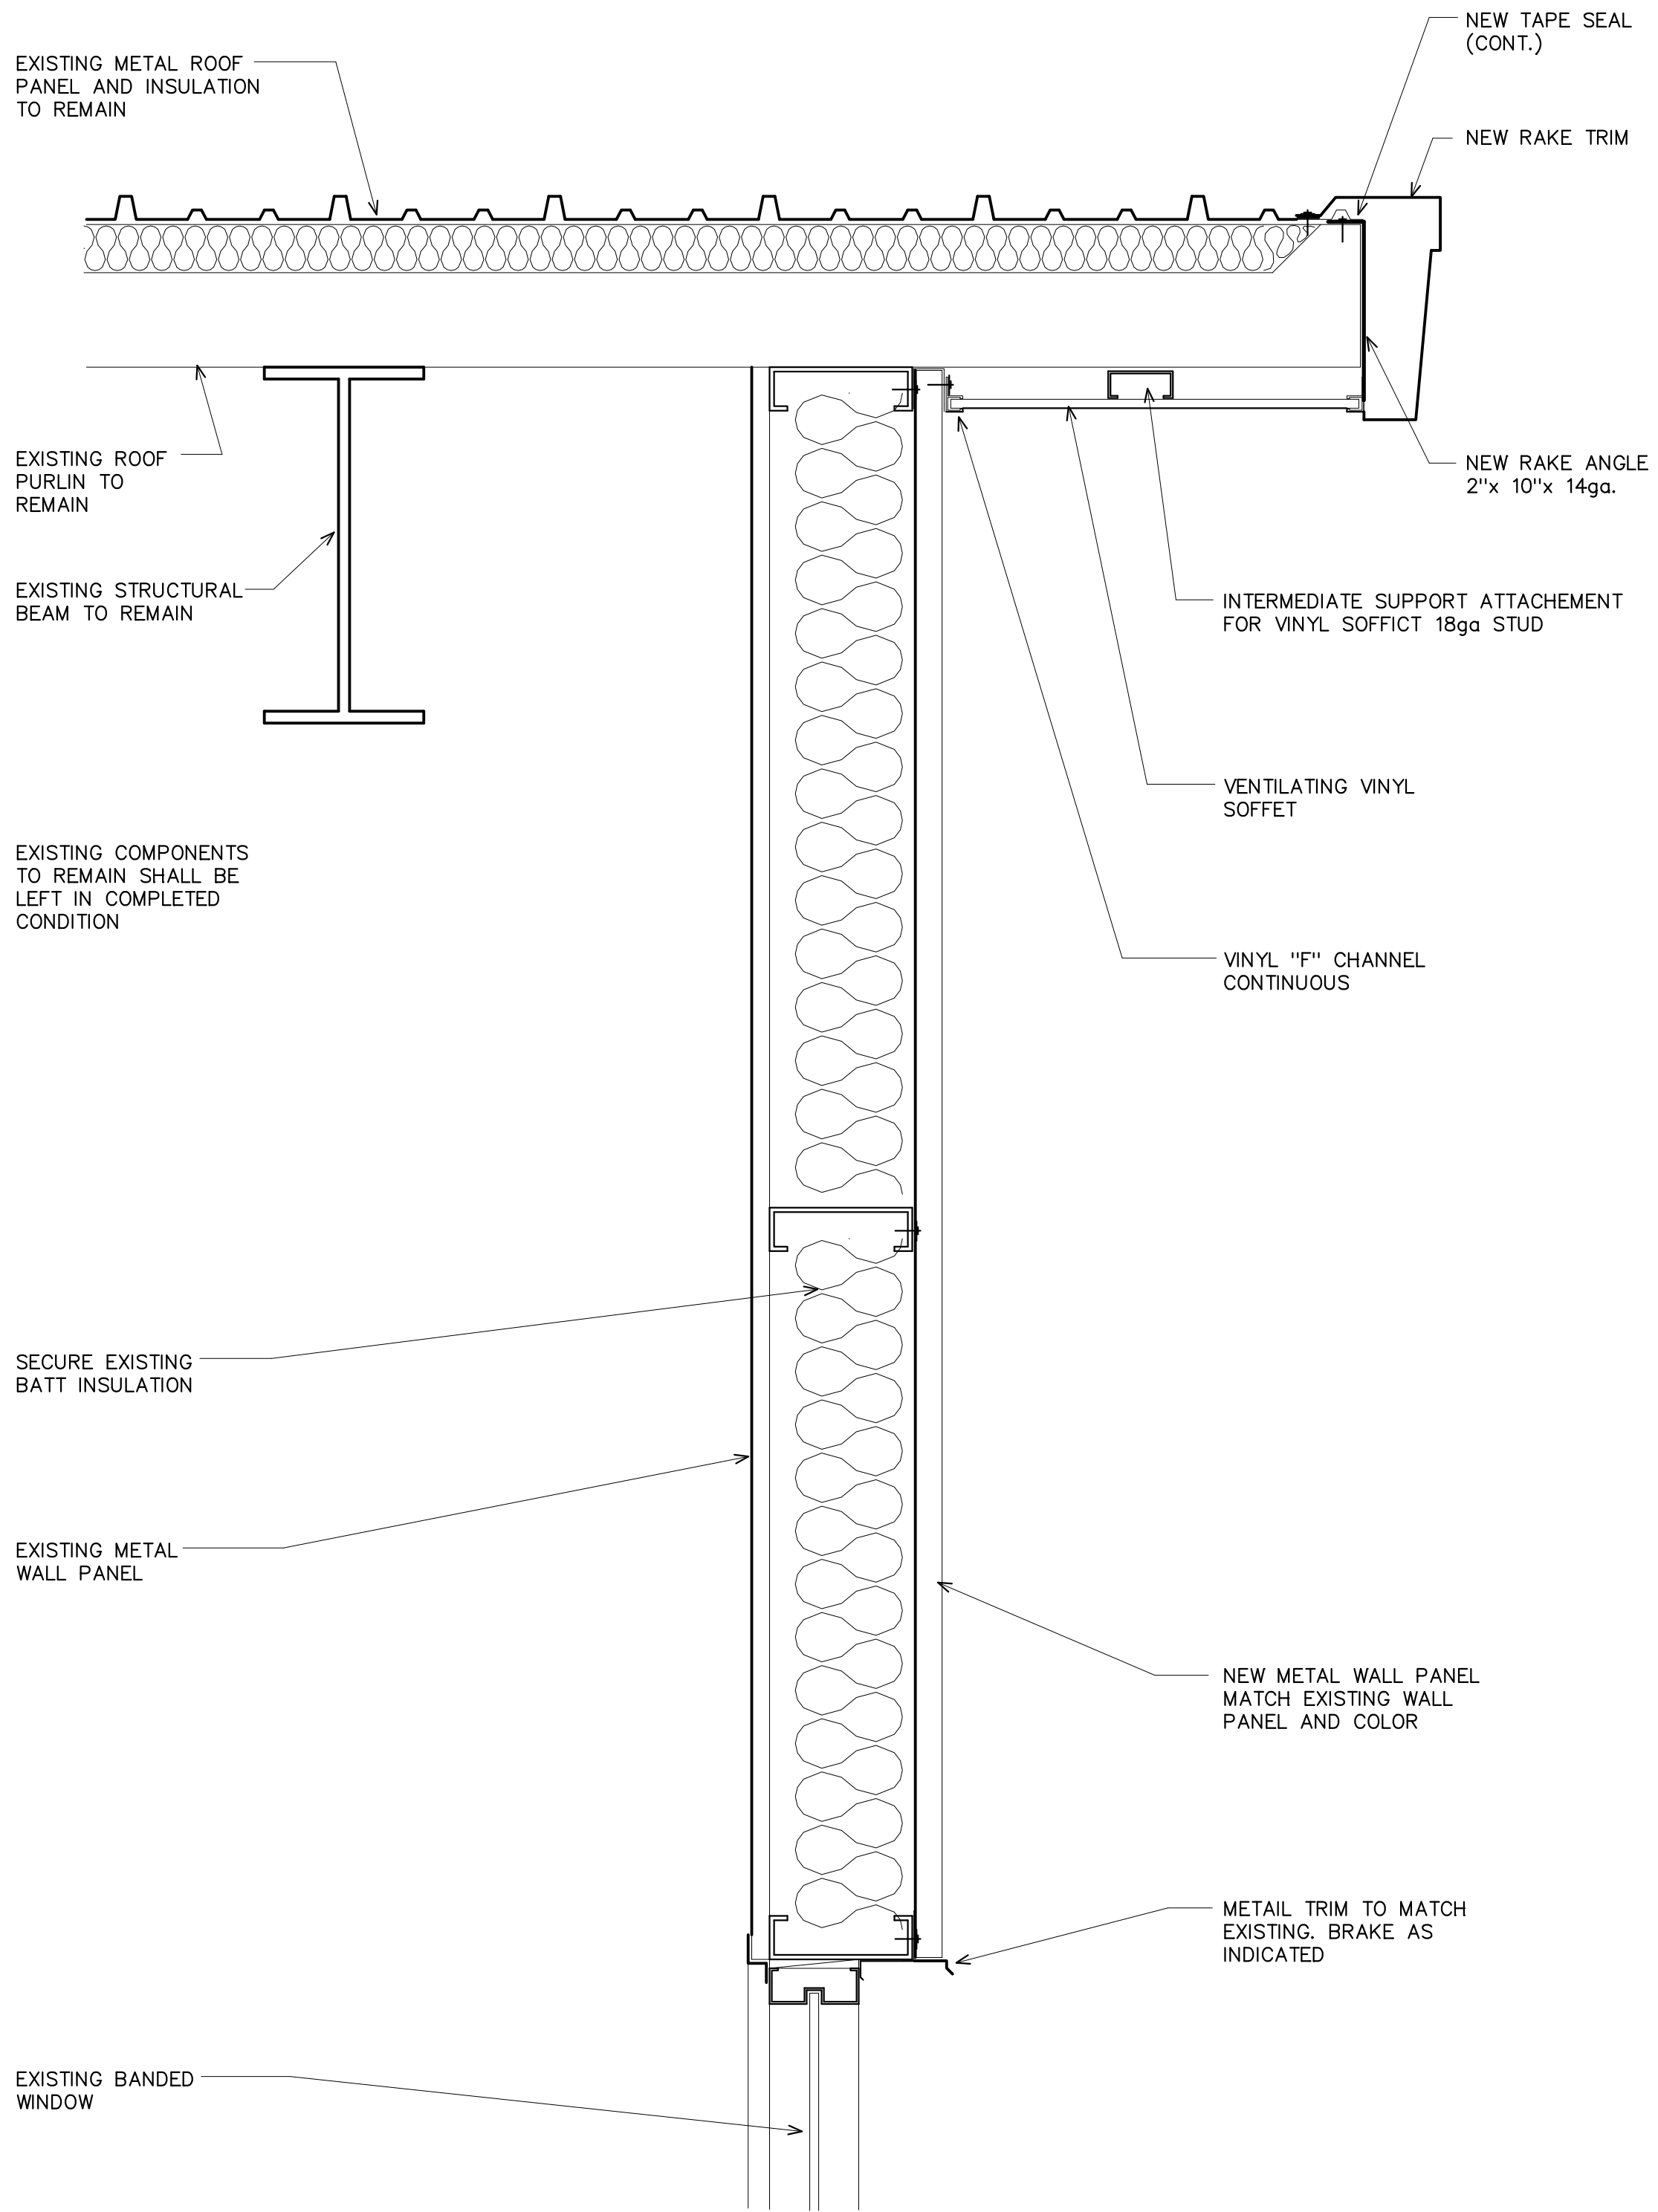


F WEST ELEVATION
FASCIA DETAIL
SCALE 1 1/2" = 1'-0"

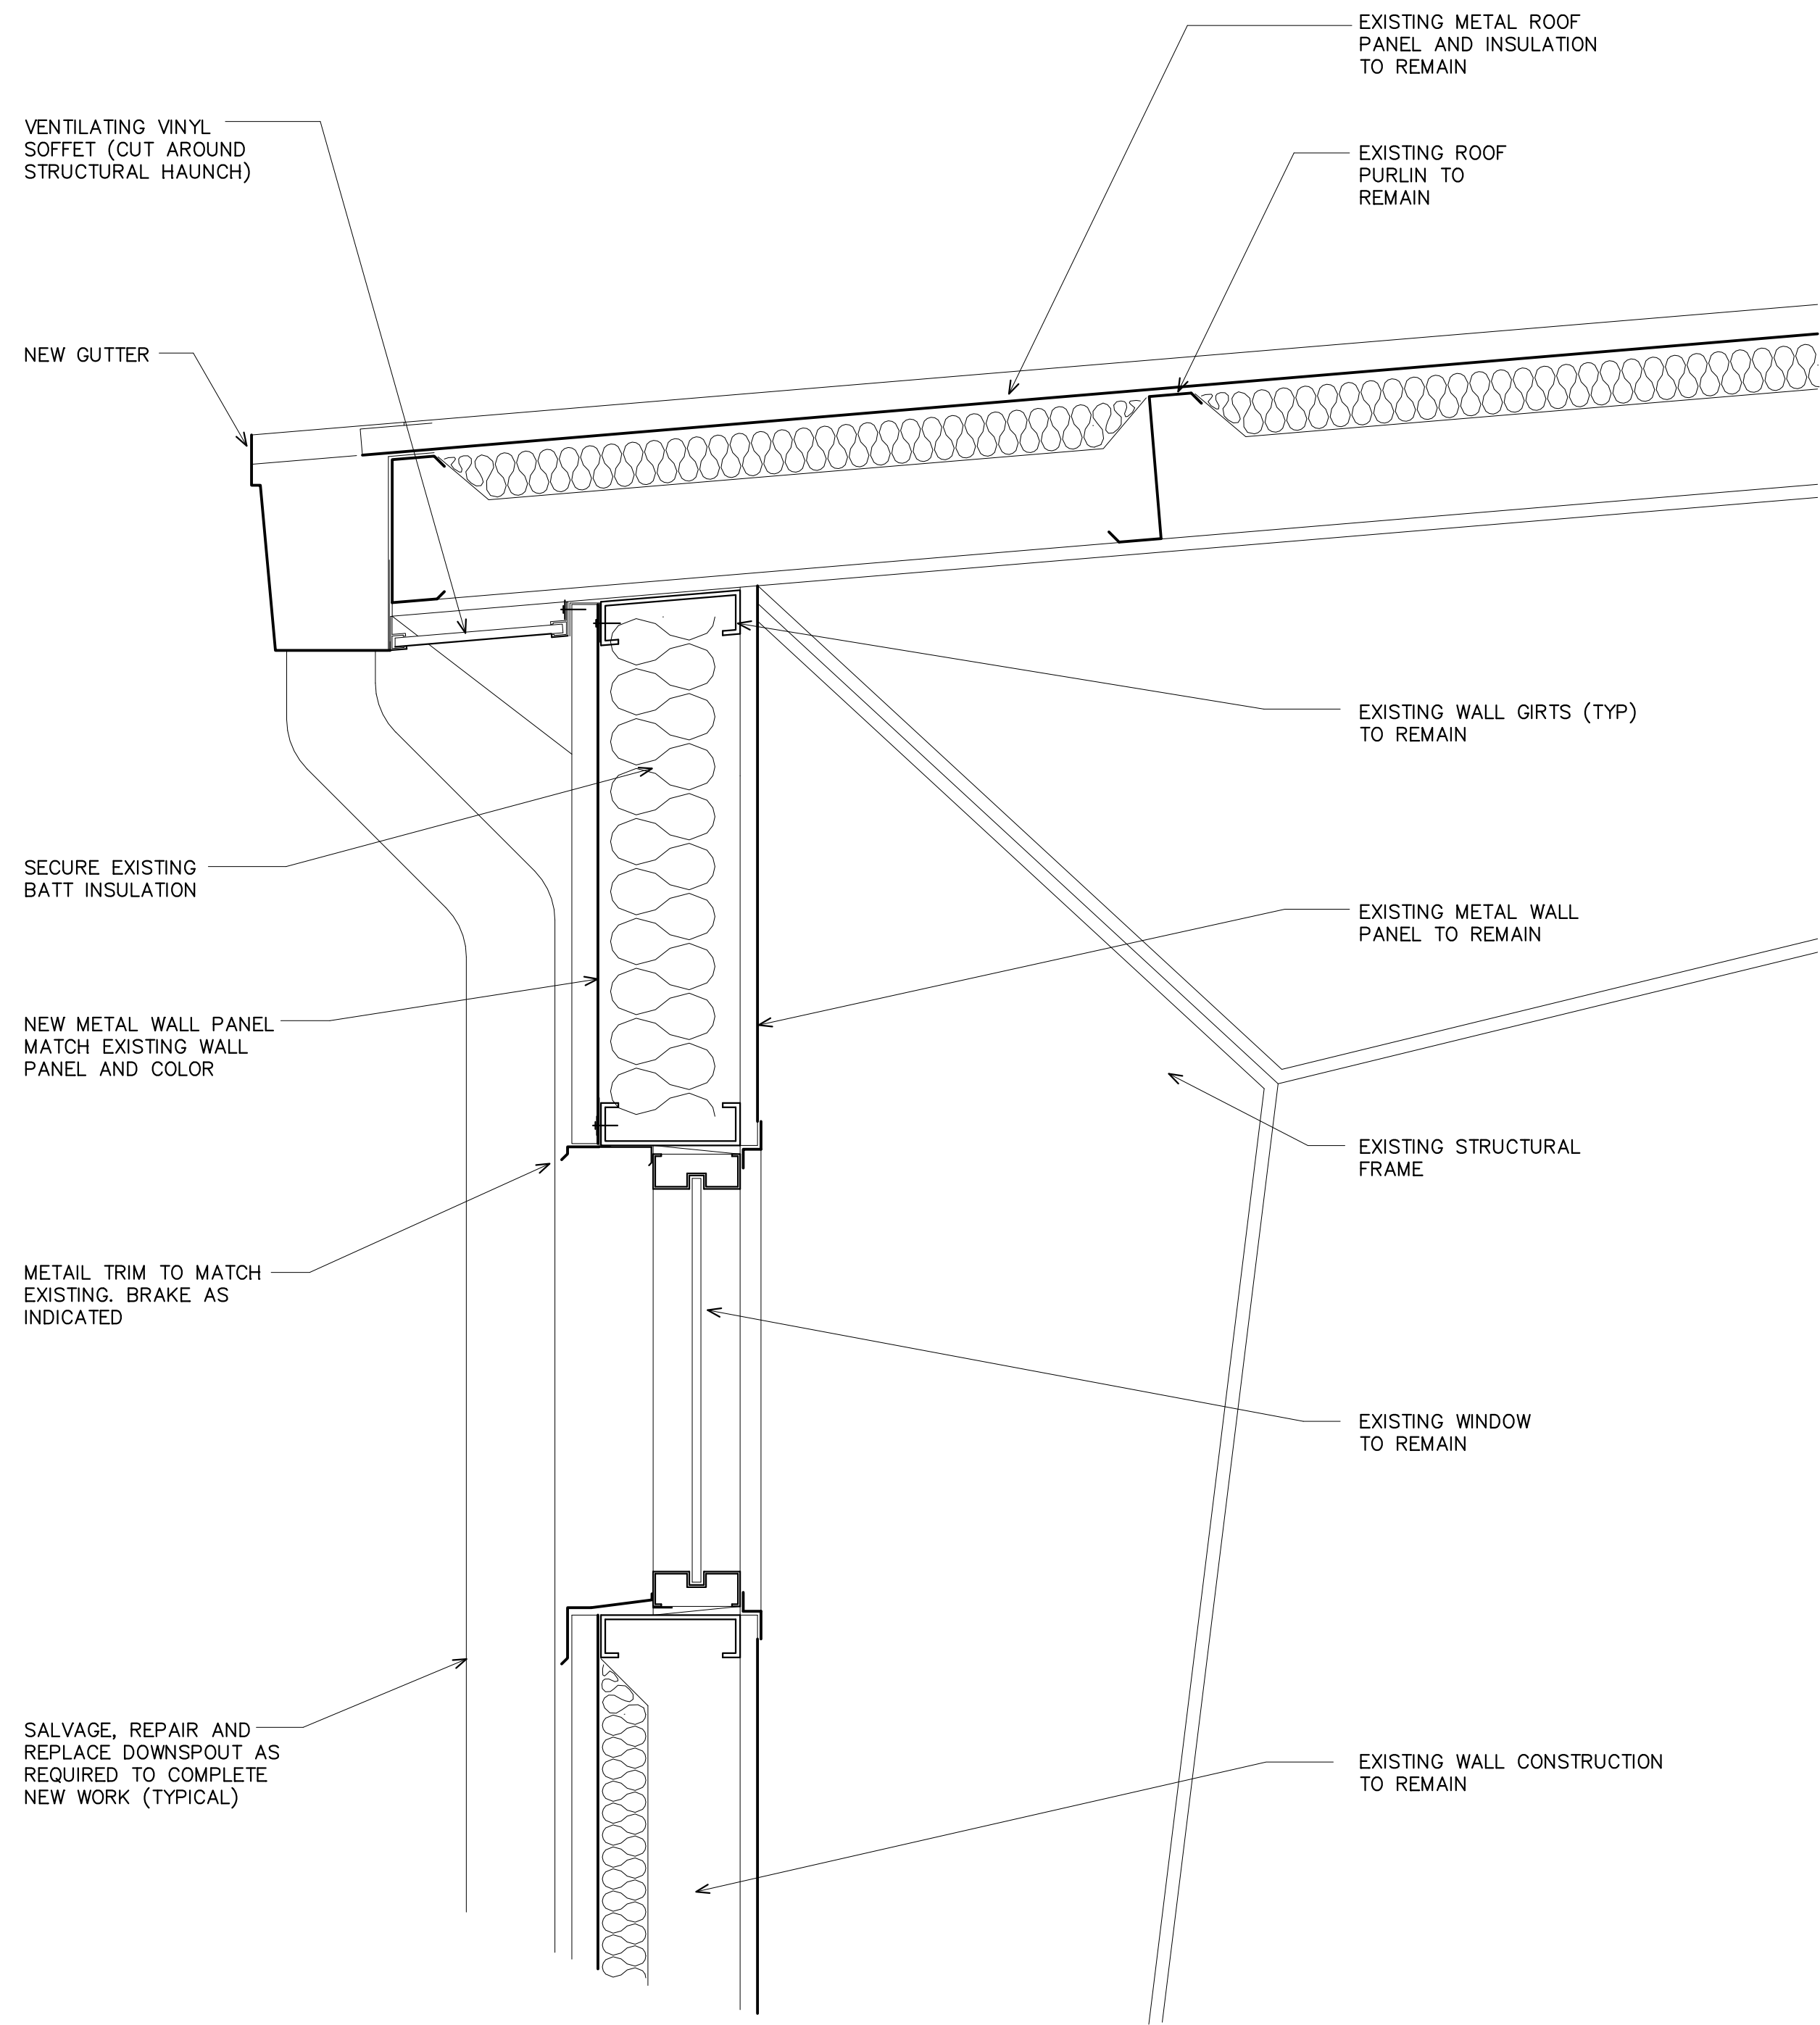


ENLARGEMENT
G **DETAIL**
 SCALE 1 1/2" = 1'-0"

THIS WORK REQUIRES VERIFICATION OF EXISTING CONDITIONS. PRIOR TO FABRICATION OR INSTALLATION OF NEW WORK, VERIFY EXISTING SIZES AND DIMENSIONS.

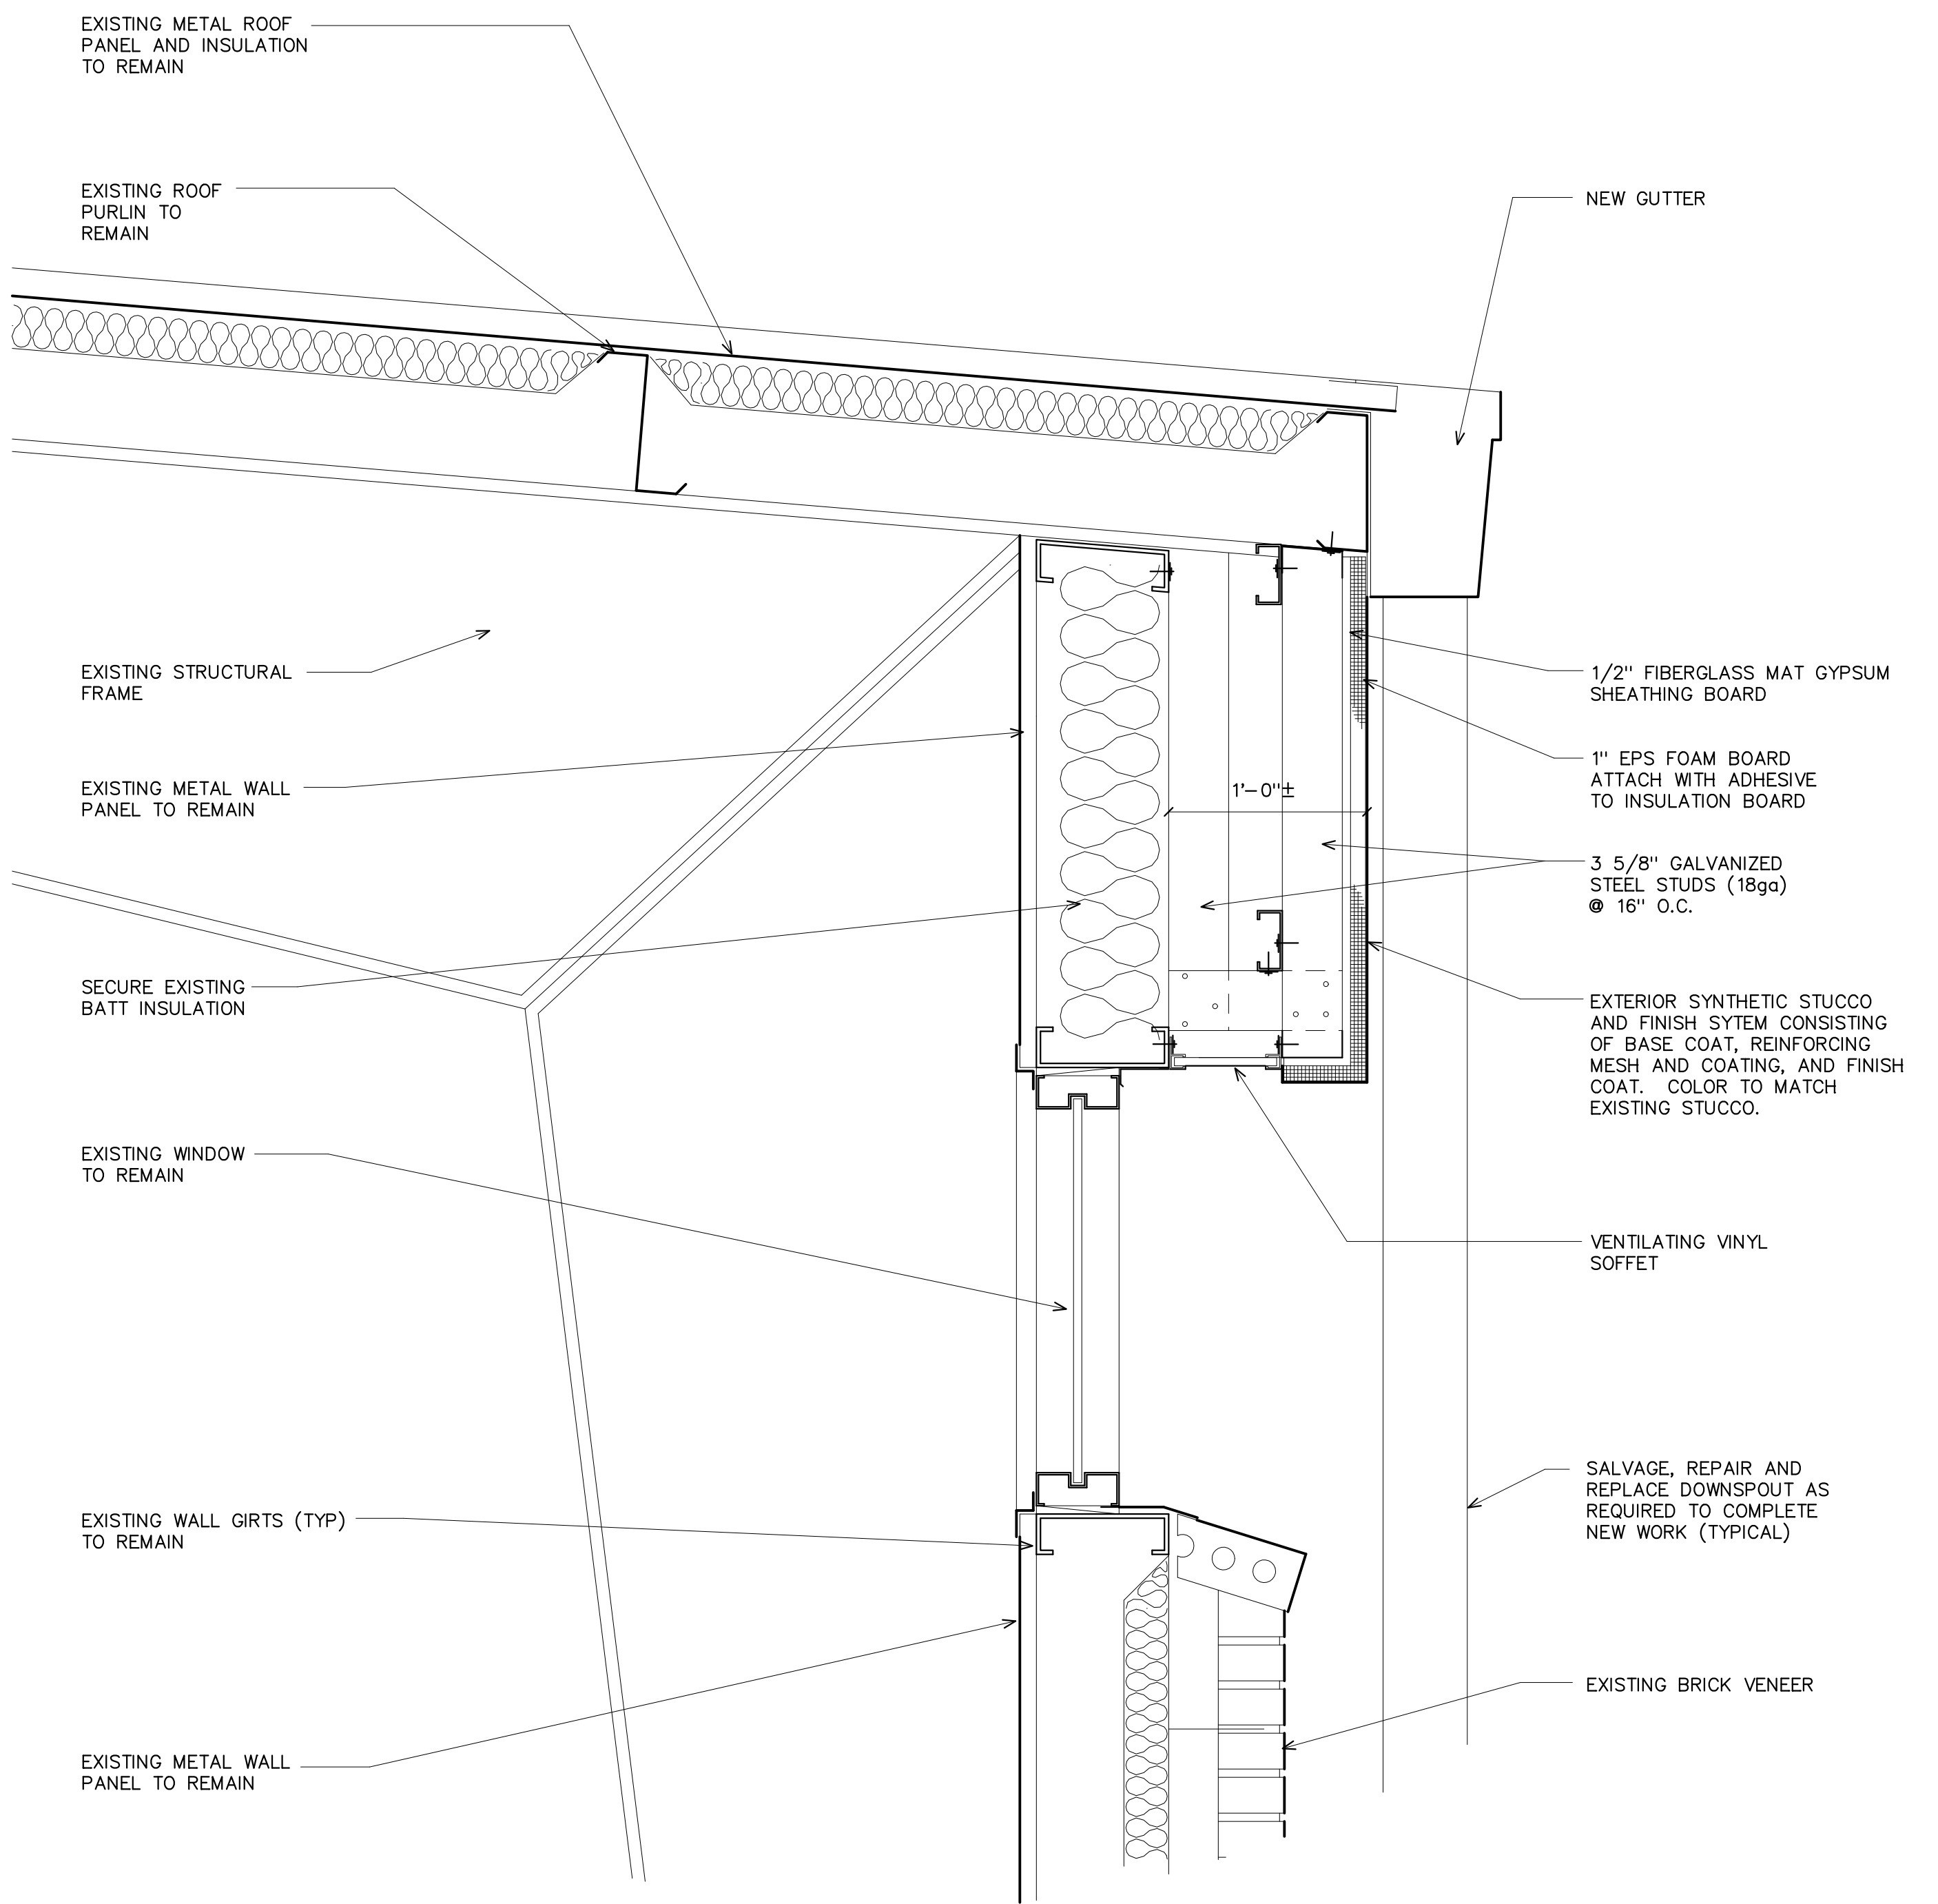

ENLARGEMENT
H **DETAIL**
 SCALE 1 1/2" = 1'-0"

EXISTING WALL CONSTRUCTION TO REMAIN

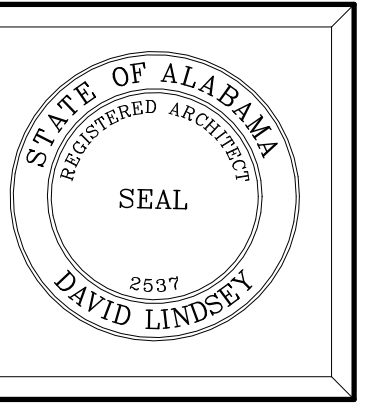

VENUE·ARCHITECTURE
 David Lindsey, Architect
 Email lindseyarchitect@yahoo.com
 Phone (251) 454-7213
 8178 NICHOLS AVENUE Suite C
 FAIRHOPE, ALABAMA 36532


DATES:
 28 MAY 2018

Facade Repair for
Fairhope Municipal Pool
 803 North Greeno Road
 Fairhope, Alabama




PROJ# -


SHEET NO.
A7
 7 OF 11

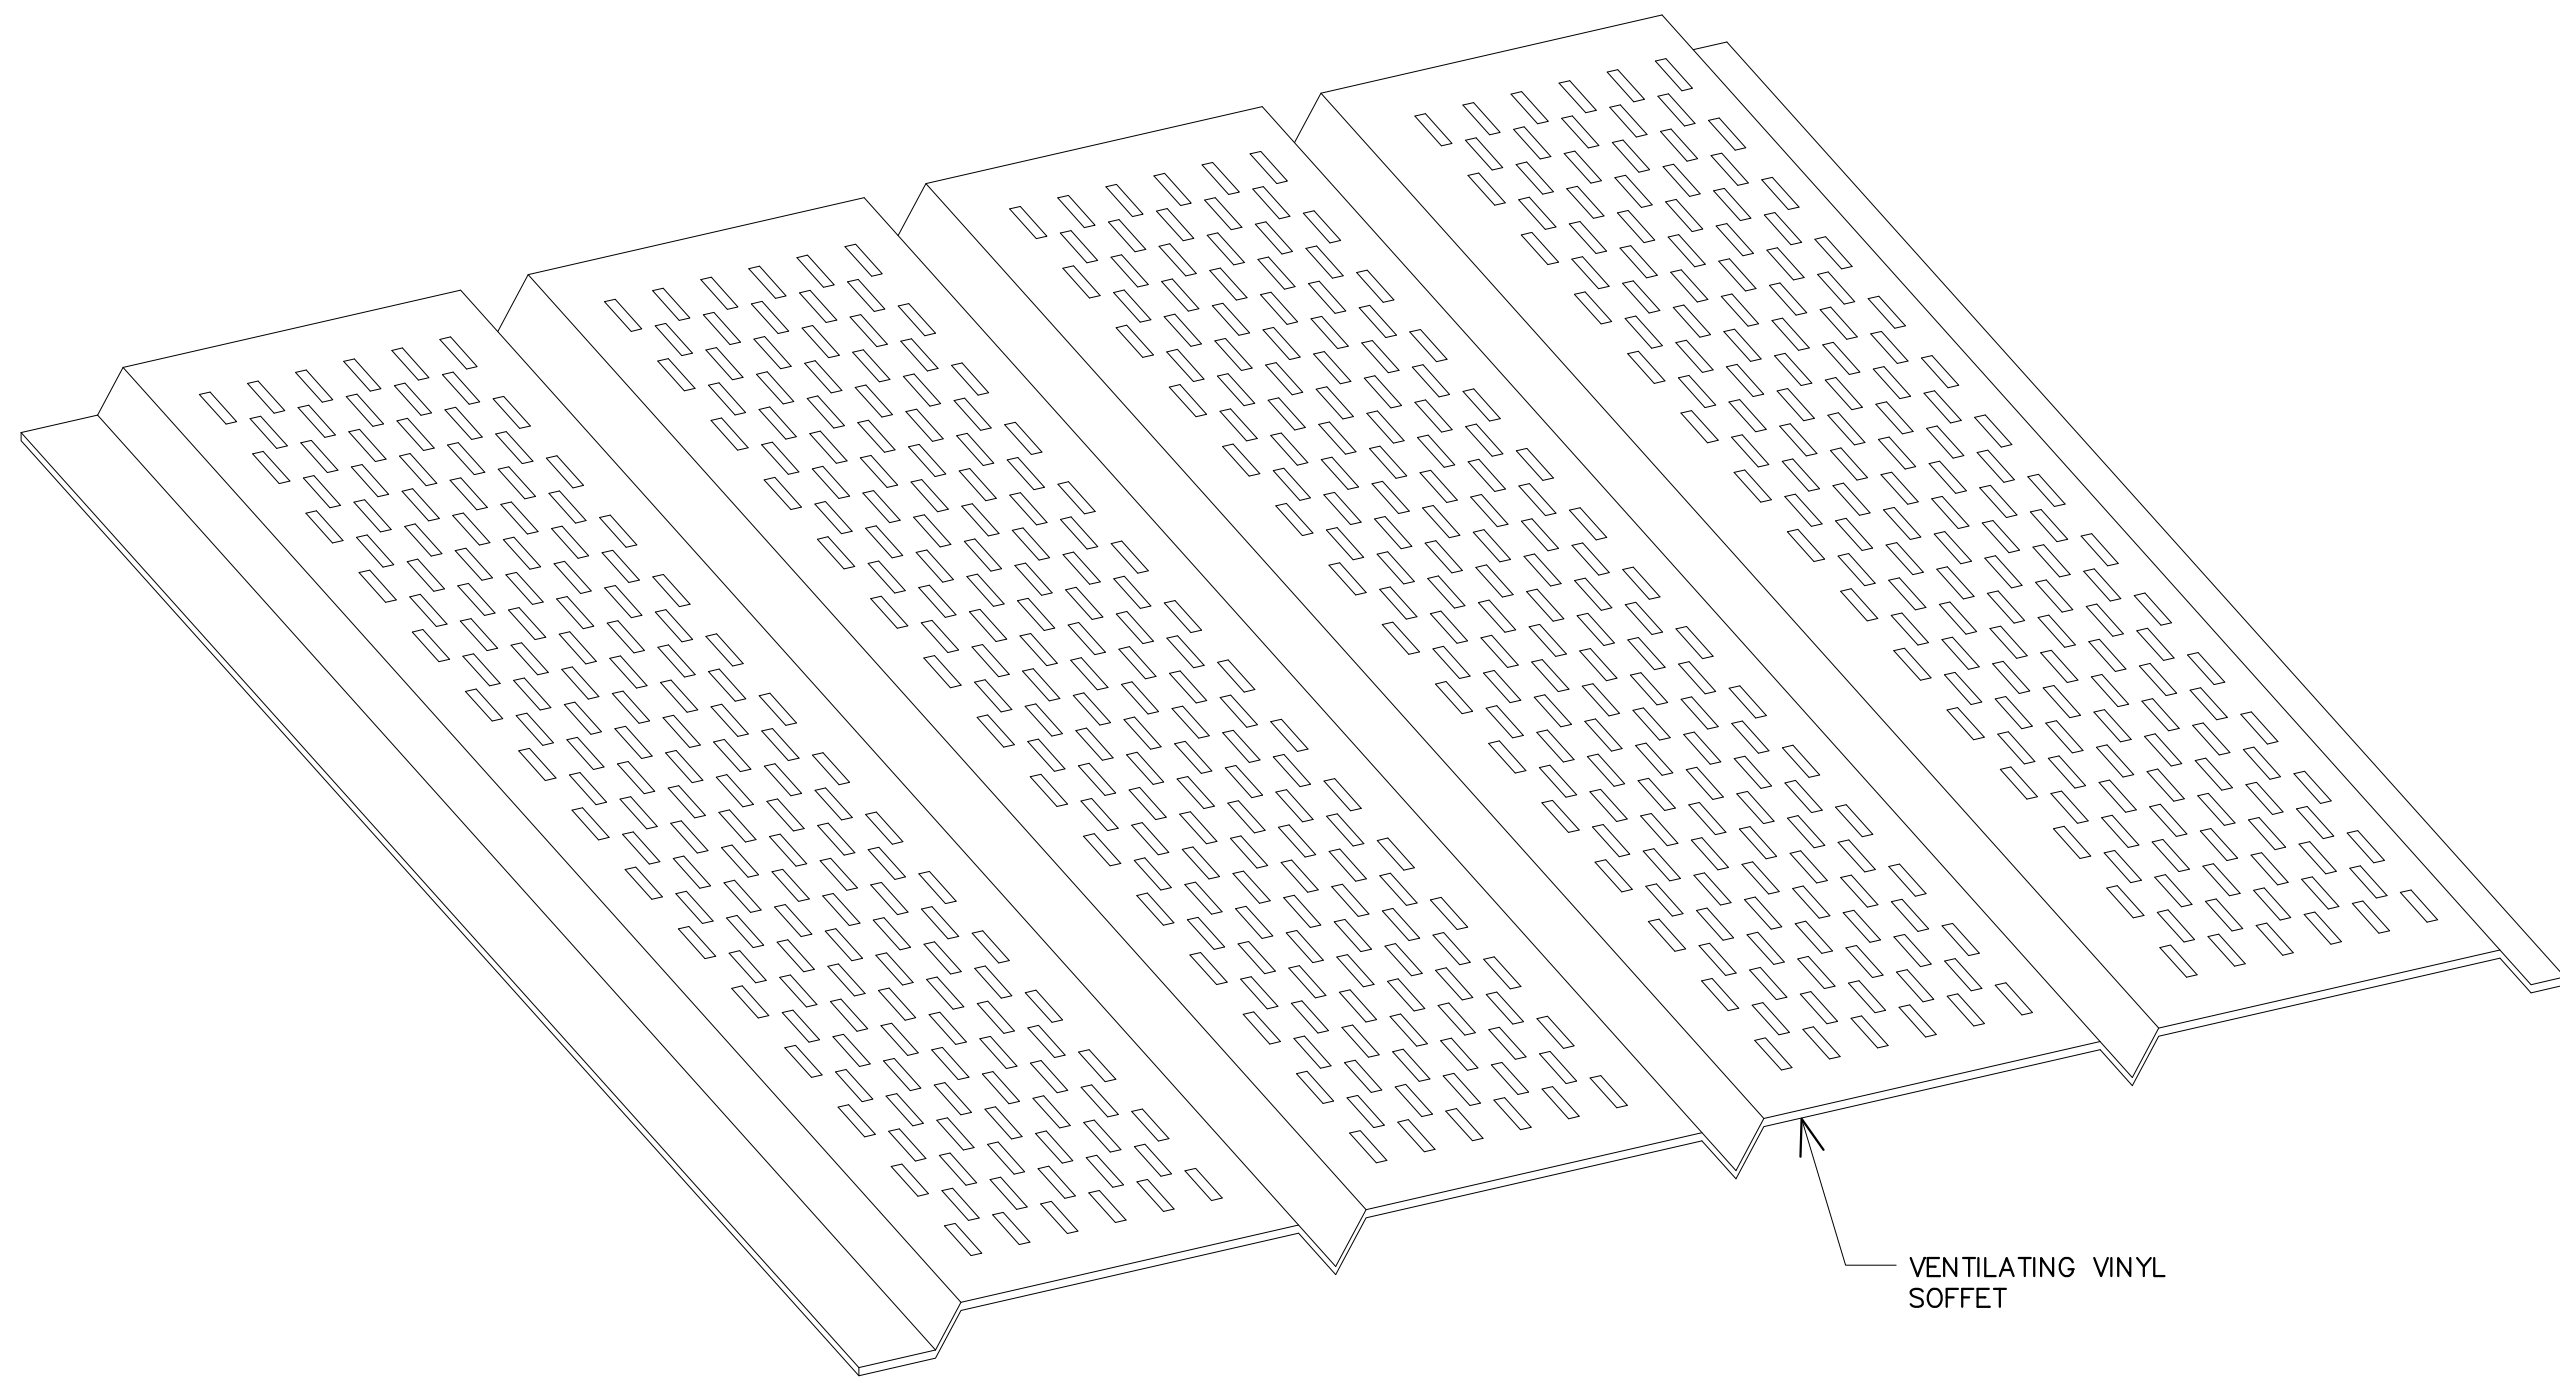

J VINYL SOFFIT
DETAIL
SCALE 1 1/2" = 1'-0"

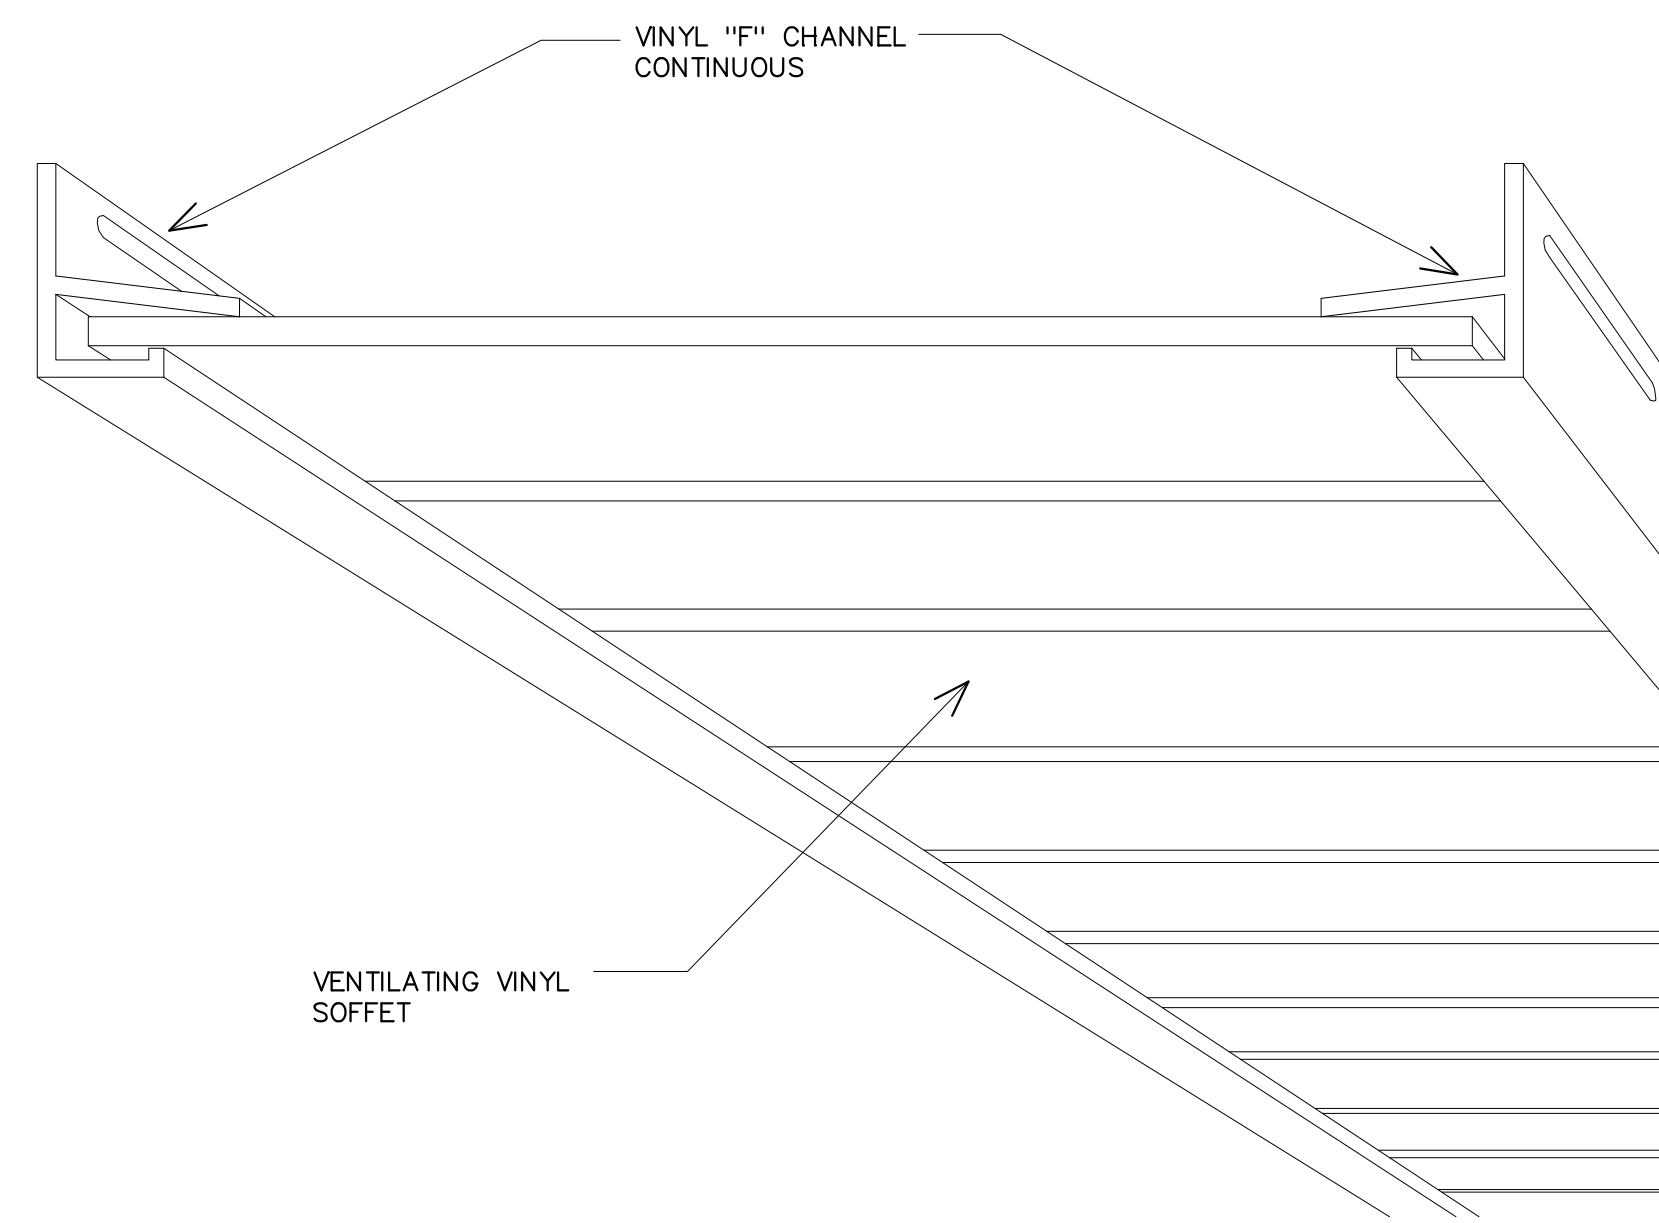


K VINYL SOFFIT
DETAIL
SCALE 1 1/2" = 1'-0"

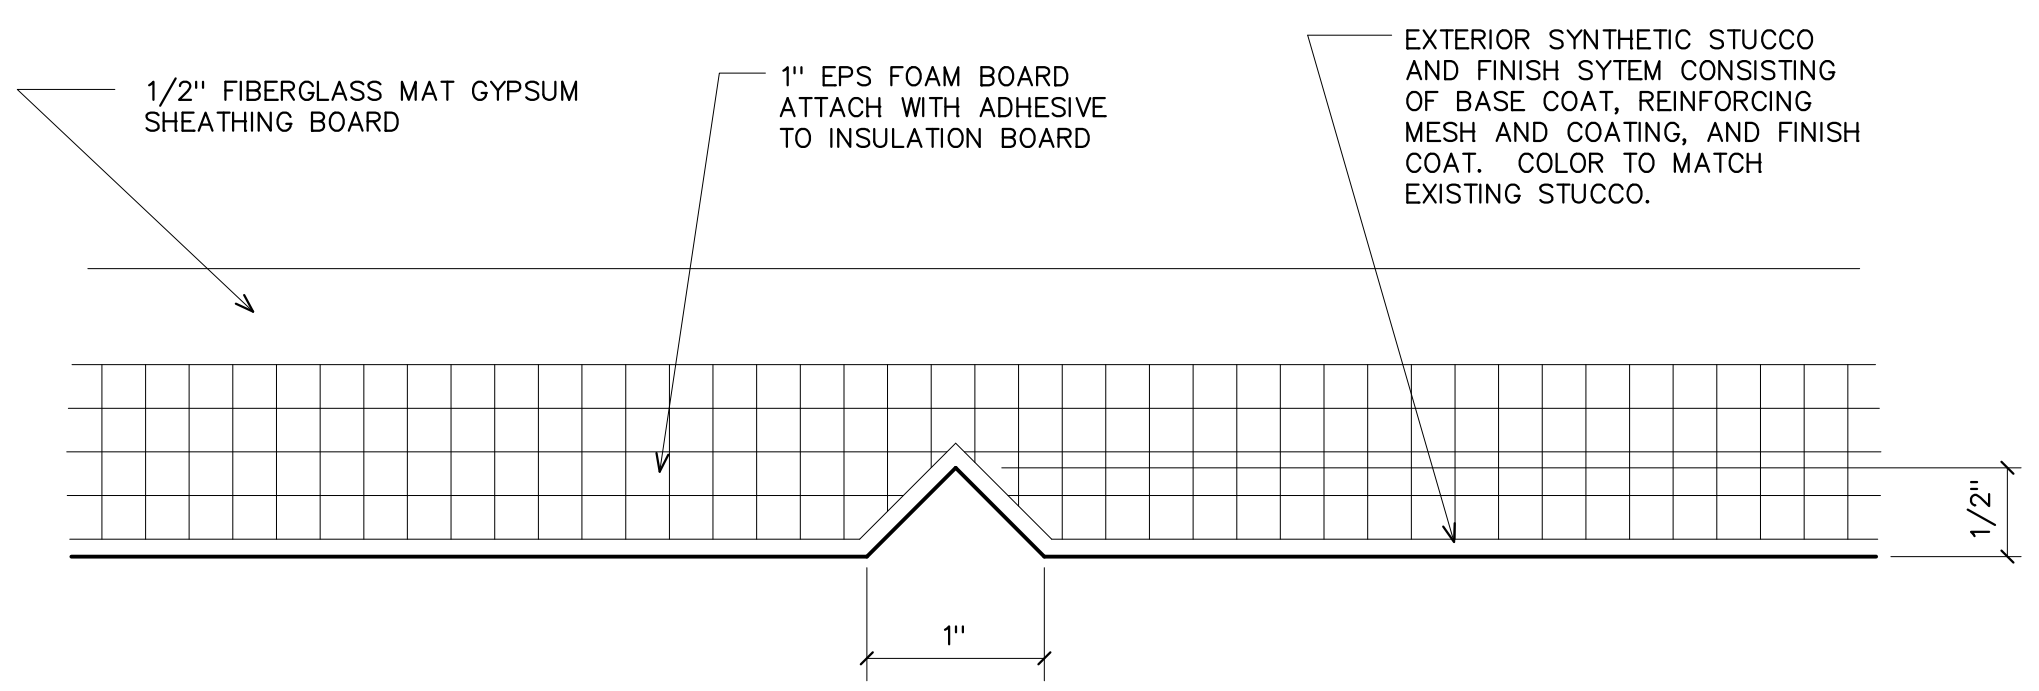

L EXTERIOR FINISH
DETAIL 'V' JOINT
FULL SCALE

THIS WORK REQUIRES VERIFICATION OF EXISTING CONDITIONS. PRIOR TO FABRICATION OR INSTALLATION OF NEW WORK, VERIFY EXISTING SIZES AND DIMENSIONS.

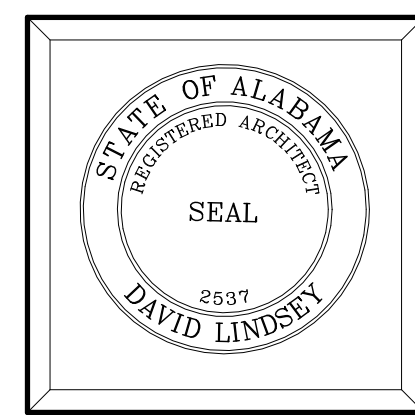

VENUE•ARCHITECTURE

David Lindsey, Architect

Phone (251) 454-7213

8178 NICHOLS AVENUE Suite C

Fairhope, ALABAMA 36532

Email lindseyarchitect@yahoo.com

DATES:
28 MAY 2018

Facade Repair for
Fairhope Municipal Pool
803 North Greeno Road
Fairhope, Alabama



PROJ#	—
-------	---

SHEET NO.
A8
8 OF 11

CONTEXT PHOTOS




- EXISTING RAKE TRIM TO BE REMOVED
- EXISTING STUCCO FASCIA TO BE REMOVED
- EXISTING BANDED WINDOWS TO REMAIN
- EXISTING BRICK VENEER TO REMAIN
- DEMOLITION SHALL BE CONDUCTED IN SUCH A MANNER AS NOT TO DAMAGE MATERIALS AND COMPONENTS THAT ARE TO REMAIN




A EAST ELVATION VIEW
NO SCALE


B EAST ELVATION VIEW
NO SCALE

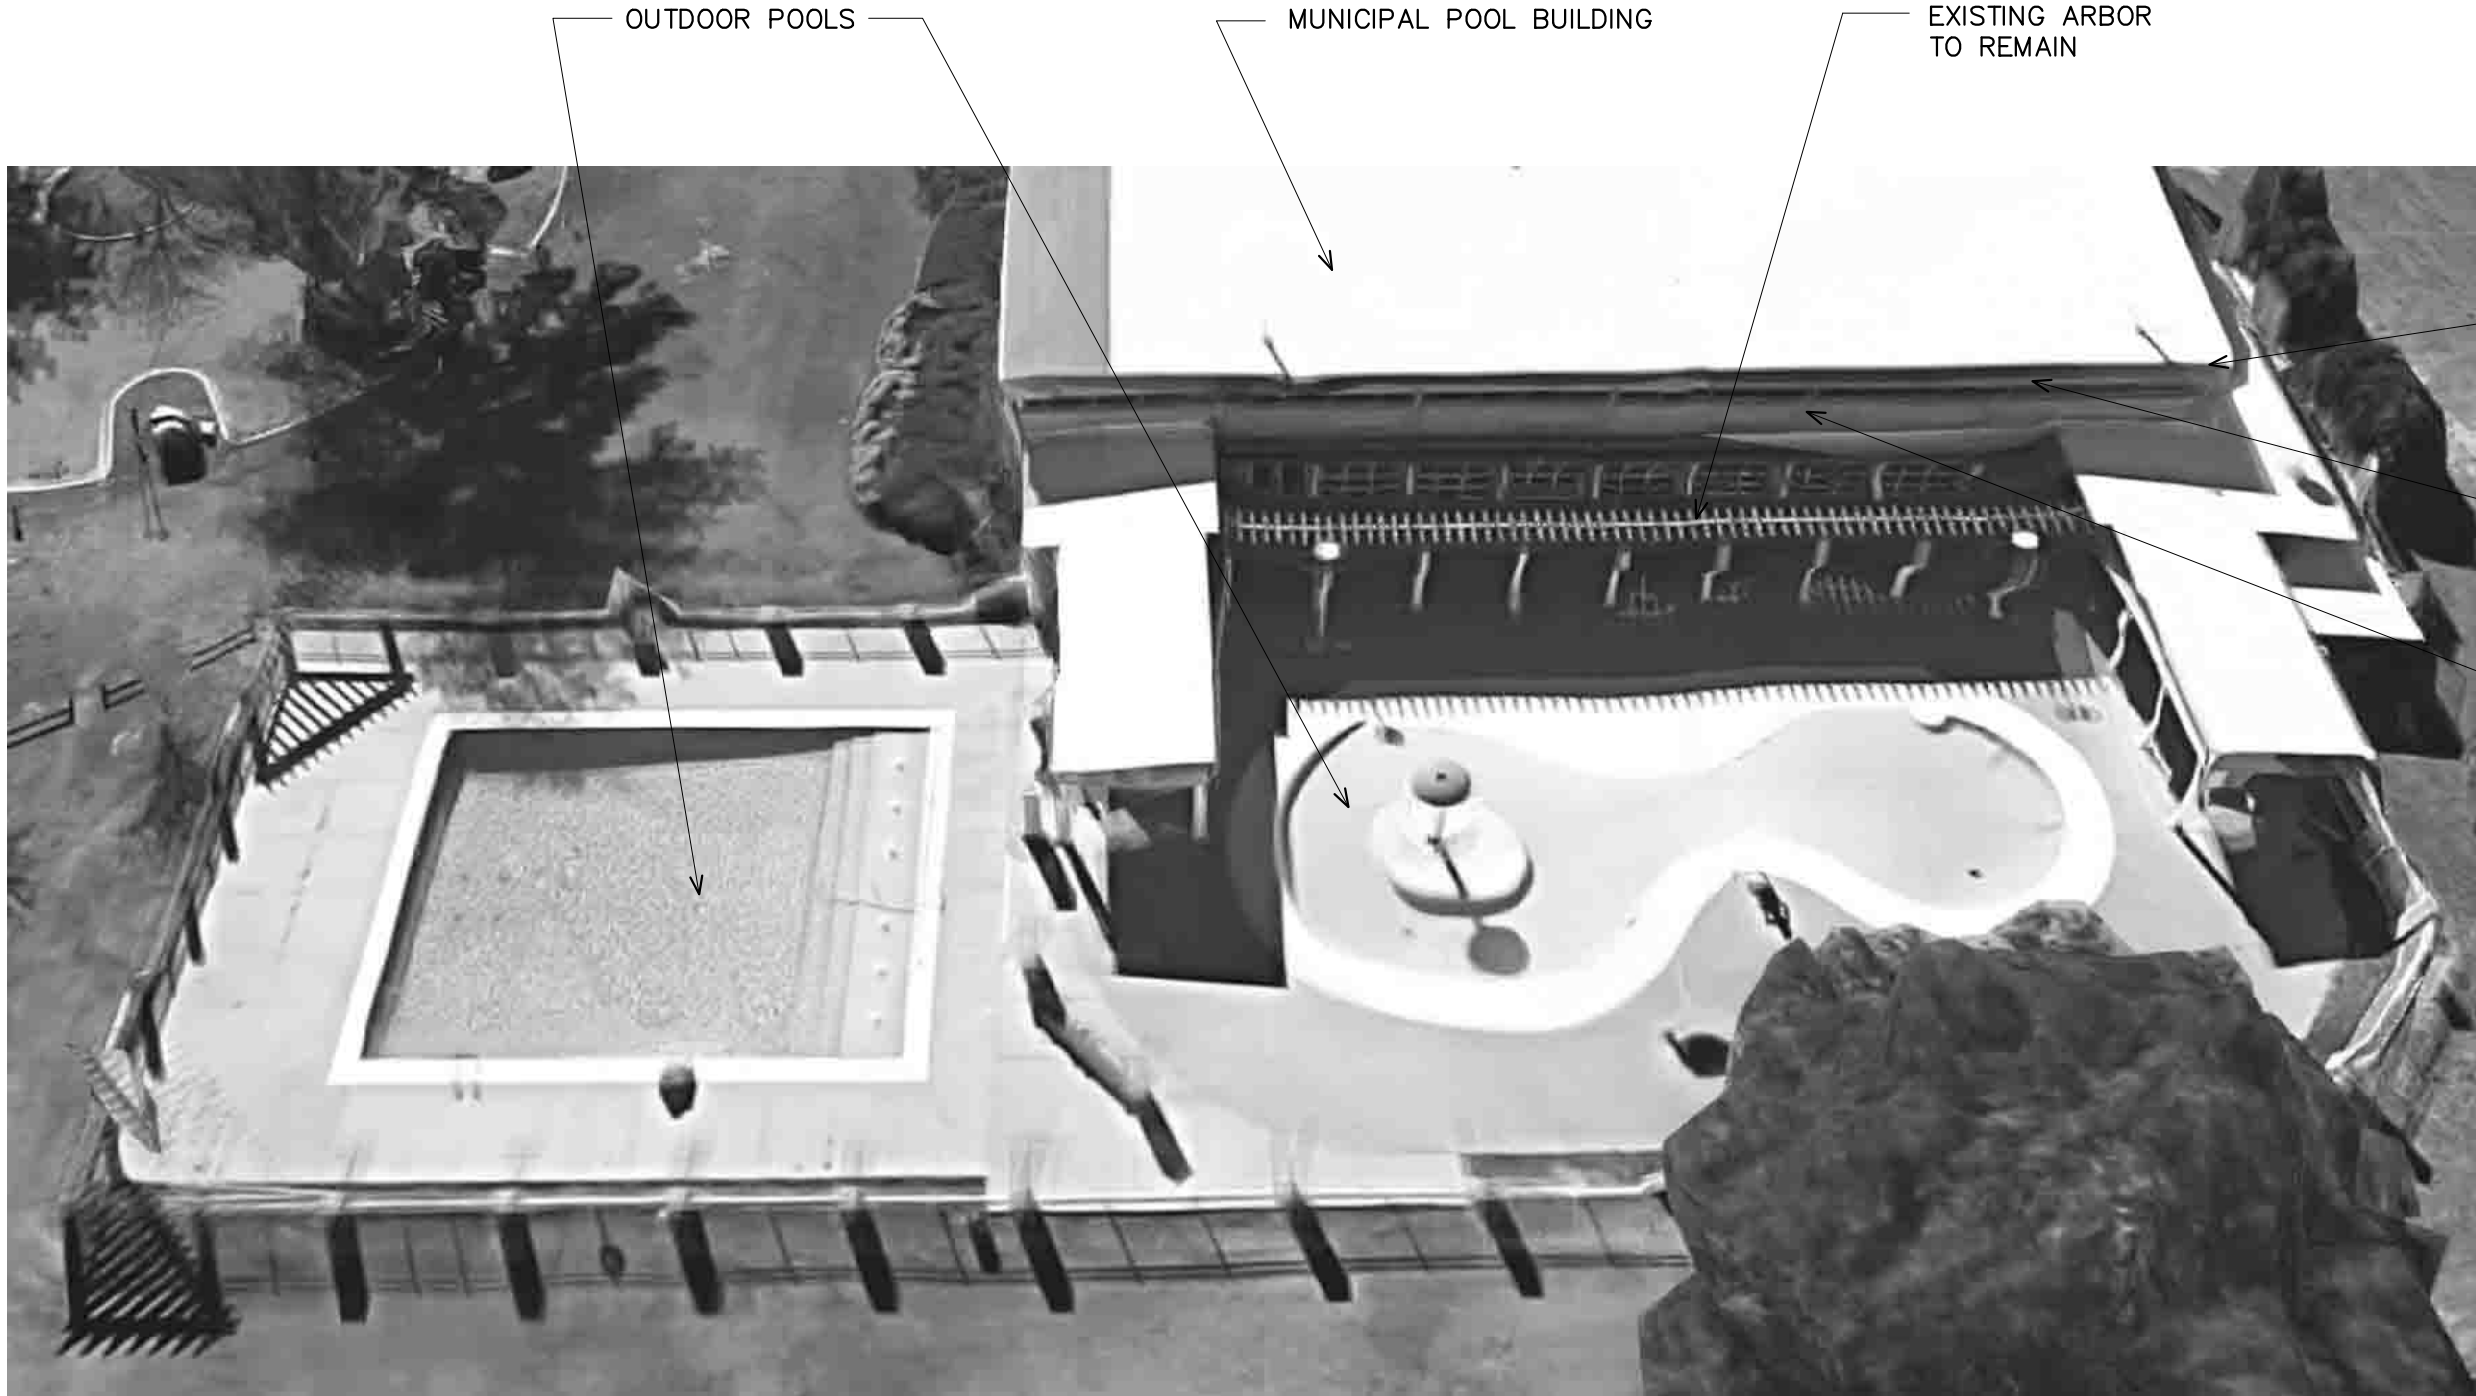

C NORTH ELVATION VIEW
NO SCALE

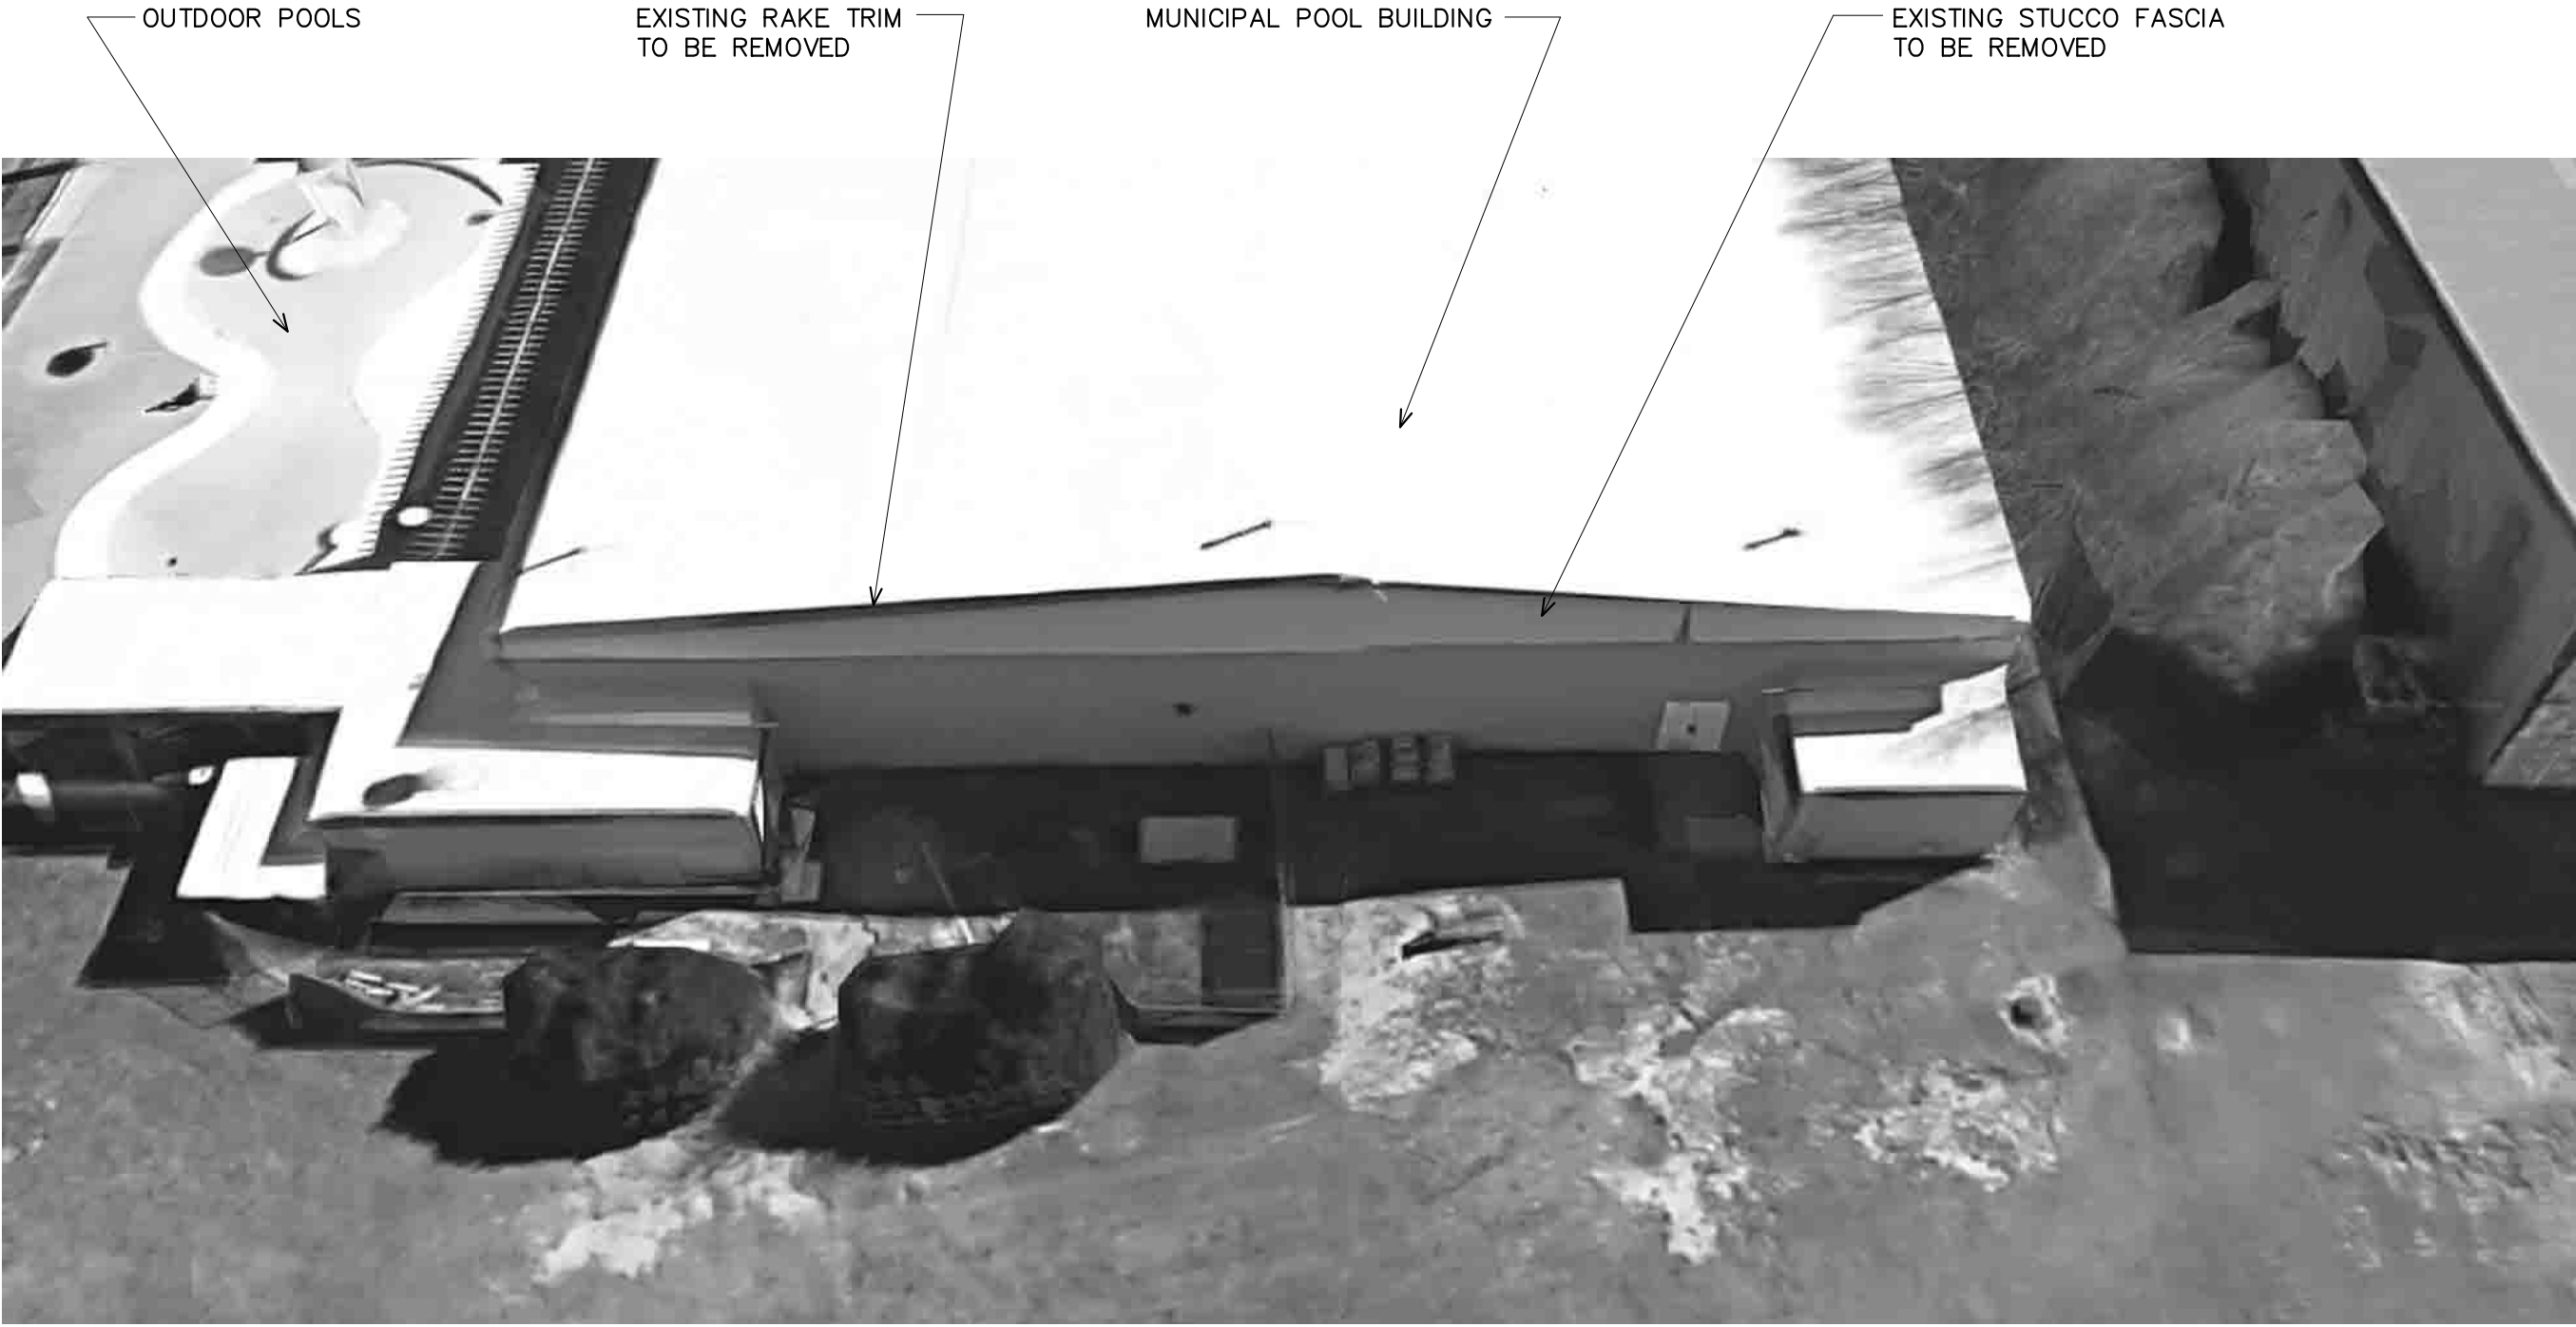

D WEST ELVATION VIEW
NO SCALE

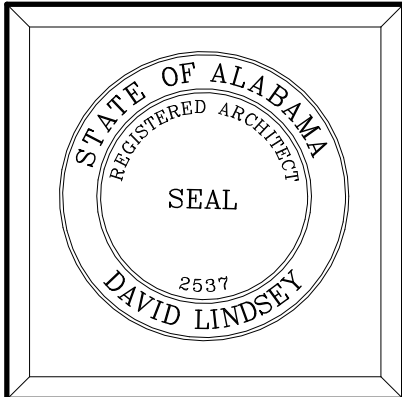

VENUE ARCHITECTURE
David Lindsey, Architect
Phone (251) 454-7213
Email lindseyarchitect@yahoo.com
8178 NICHOLS AVENUE Suite C
FAIRHOPE, ALABAMA 36532

DATES:
28 MAY 2018

Facade Repair for
Fairhope Municipal Pool
803 North Greeno Road
Fairhope, Alabama



PROJ#	—
-------	---

SHEET NO.
A9
9 OF 11

CONTEXT PHOTOS

MUNICIPAL POOL BUILDING



E SOUTH ELVATION VIEW

NO SCALE




F WEST ELVATION VIEW

NO SCALE



G WEST ELVATION VIEW

NO SCALE

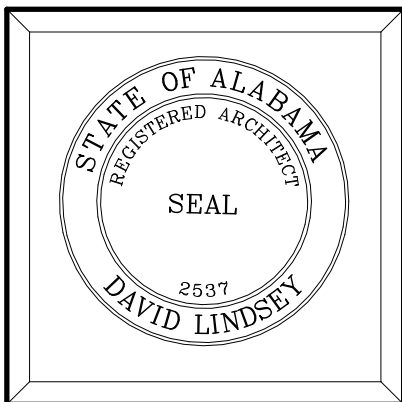

VENUE•ARCHITECTURE

David Lindsey, Architect

Email lindseyarchitect@yahoo.com

FAIRHOPE, ALABAMA 36532

Phone (251) 454-7213

8178 NICHOLS AVENUE Suite C

DATES:

28 MAY 2018

Facade Repair for

Fairhope Municipal Pool

803 North Greeno Road

Fairhope, Alabama



PROJ# -


SHEET NO.

A10

10 OF 11


BID ALTERNATE #1

IN LIEU OF METAL SIDING @ NEW FASCIA ON THE WEST AND SOUTH ELEVATIONS, FRAME FASCIA AS EAST AND WEST ELEVATION AND FINISH WITH EIFS STUCCO SYSTEM.

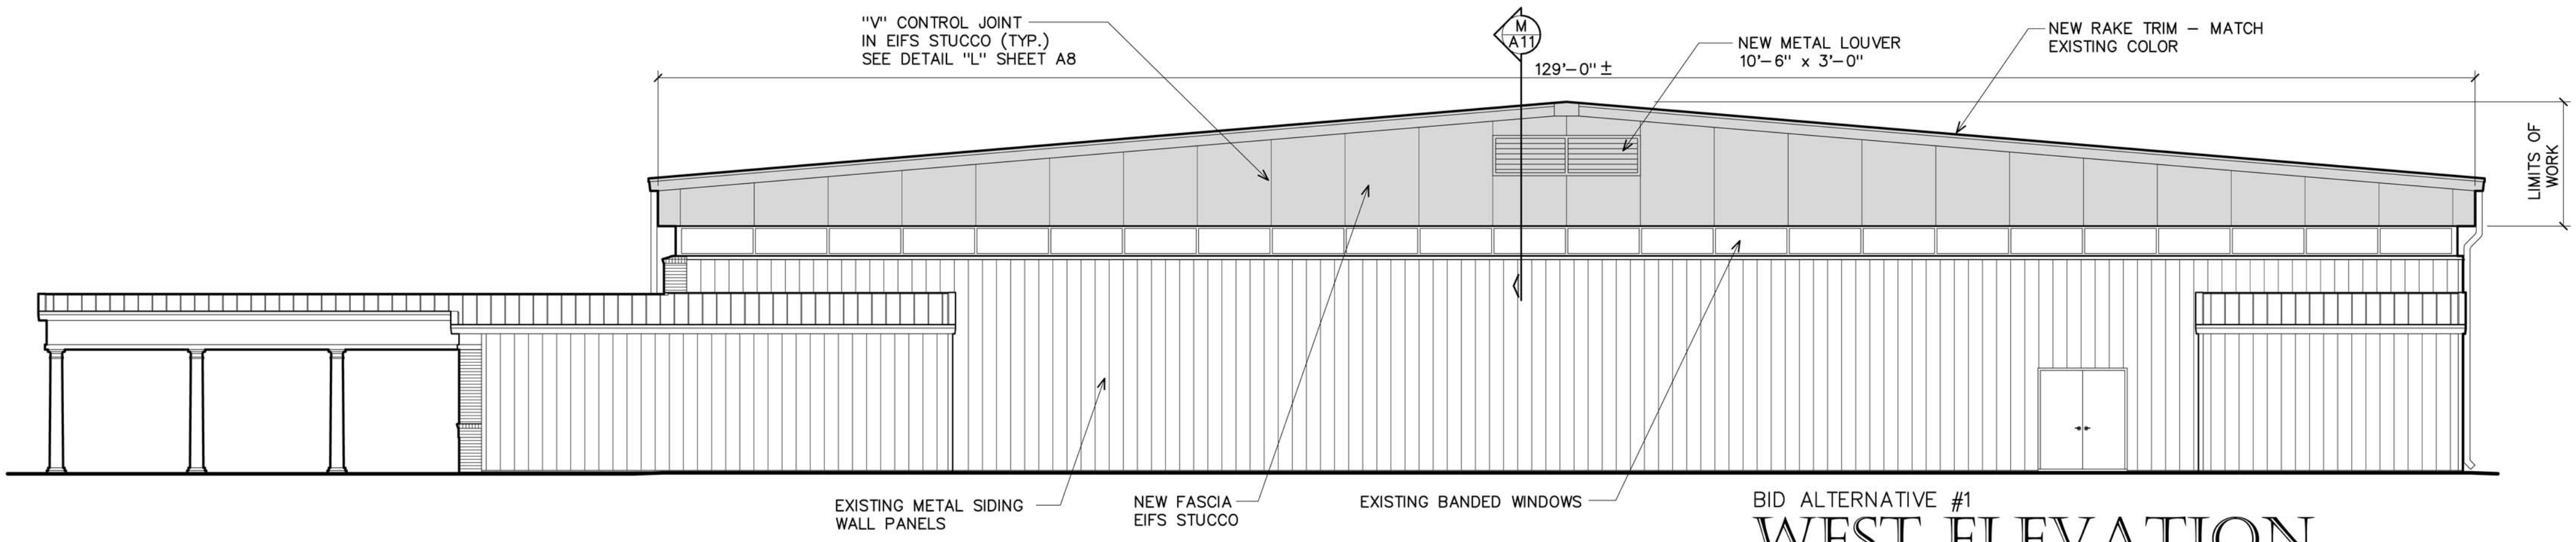


BID ALTERNATIVE #1
WEST ELEVATION

SCALE 1/8" = 1'-0"

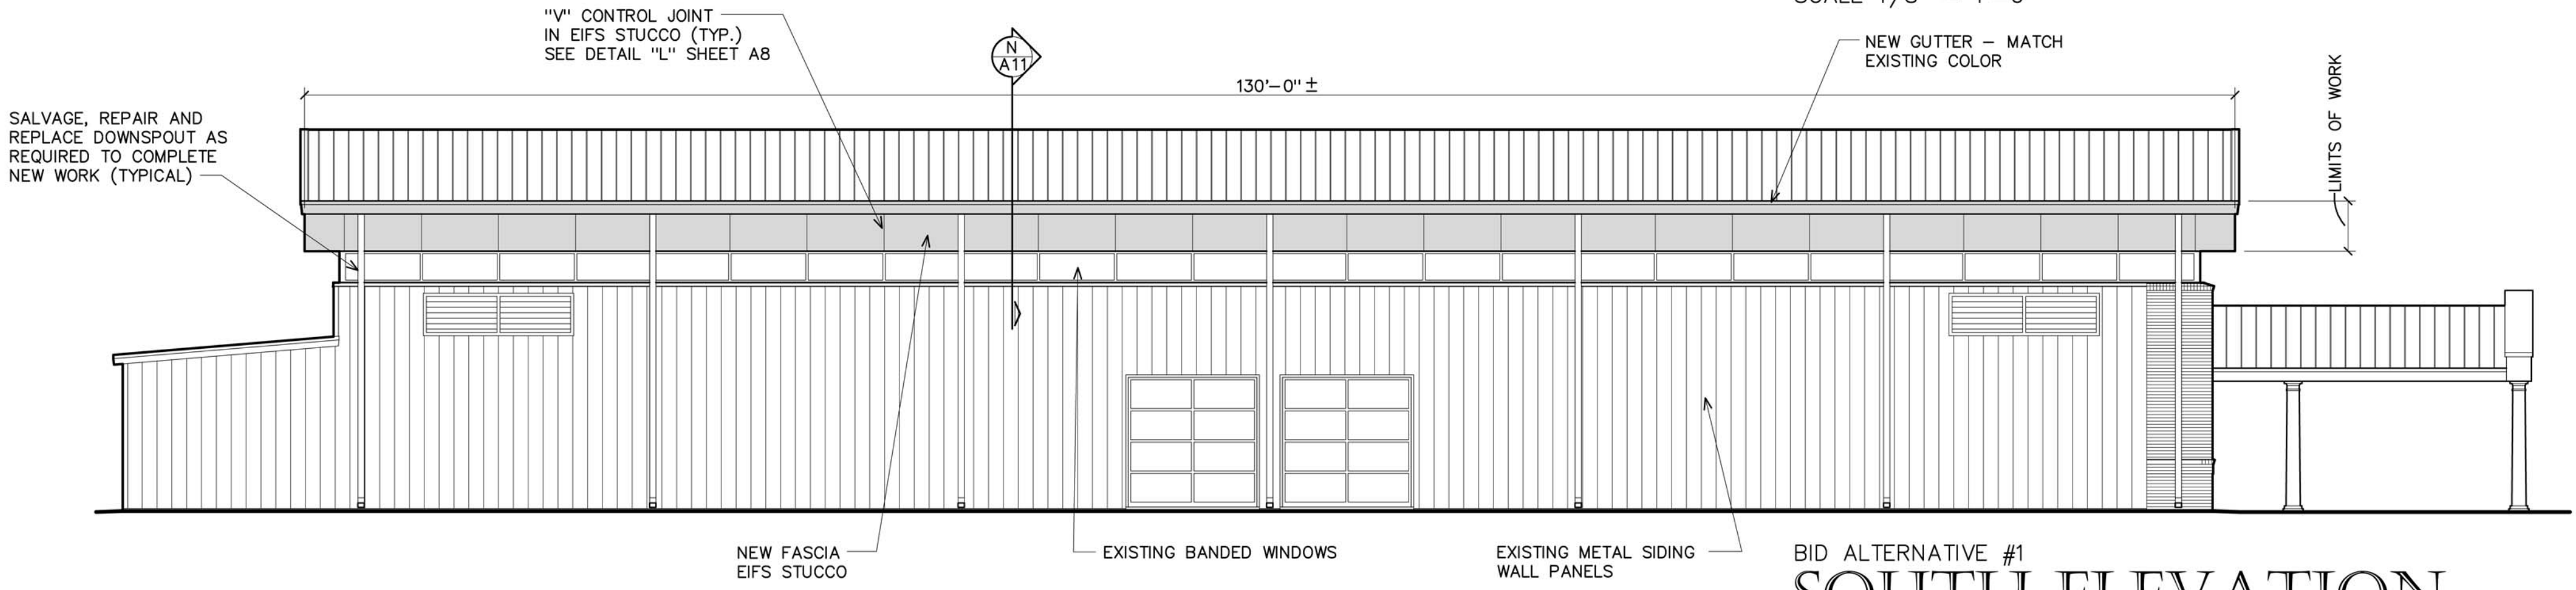


BID ALTERNATIVE #1
SOUTH ELEVATION


SCALE 1/8" = 1'-0"

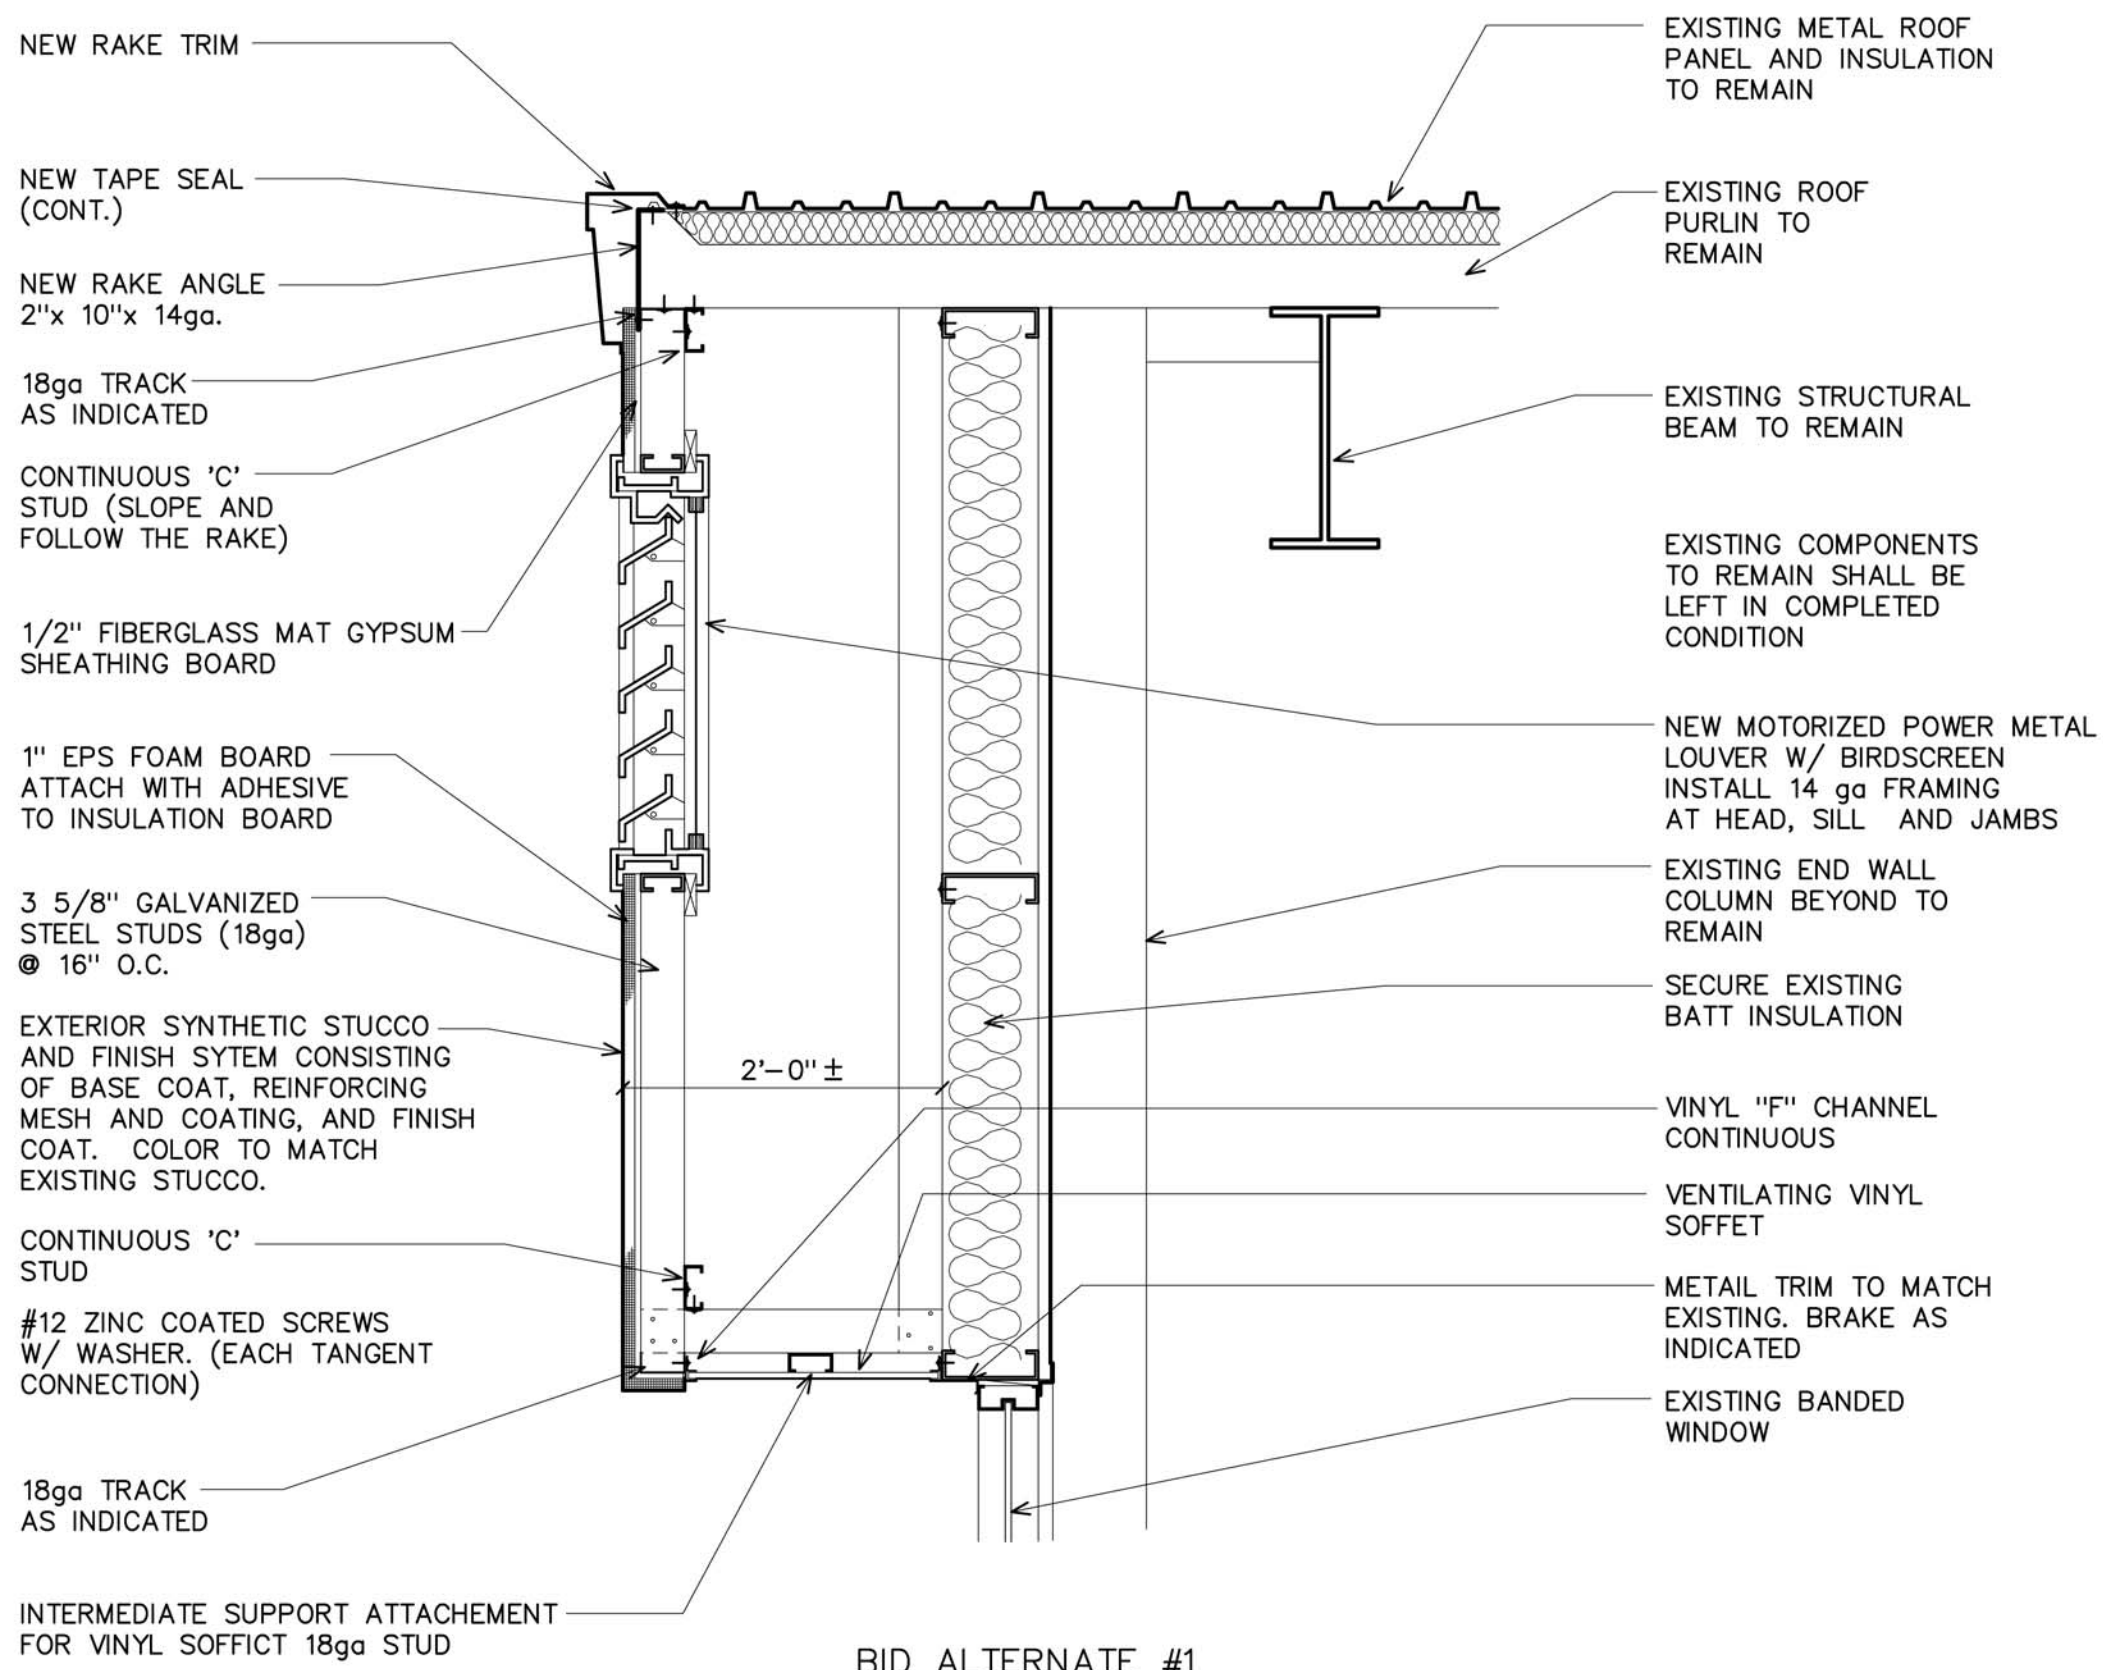

BID ALTERNATE #1
FASCIA DETAIL
SCALE 3/4" = 1'-0"

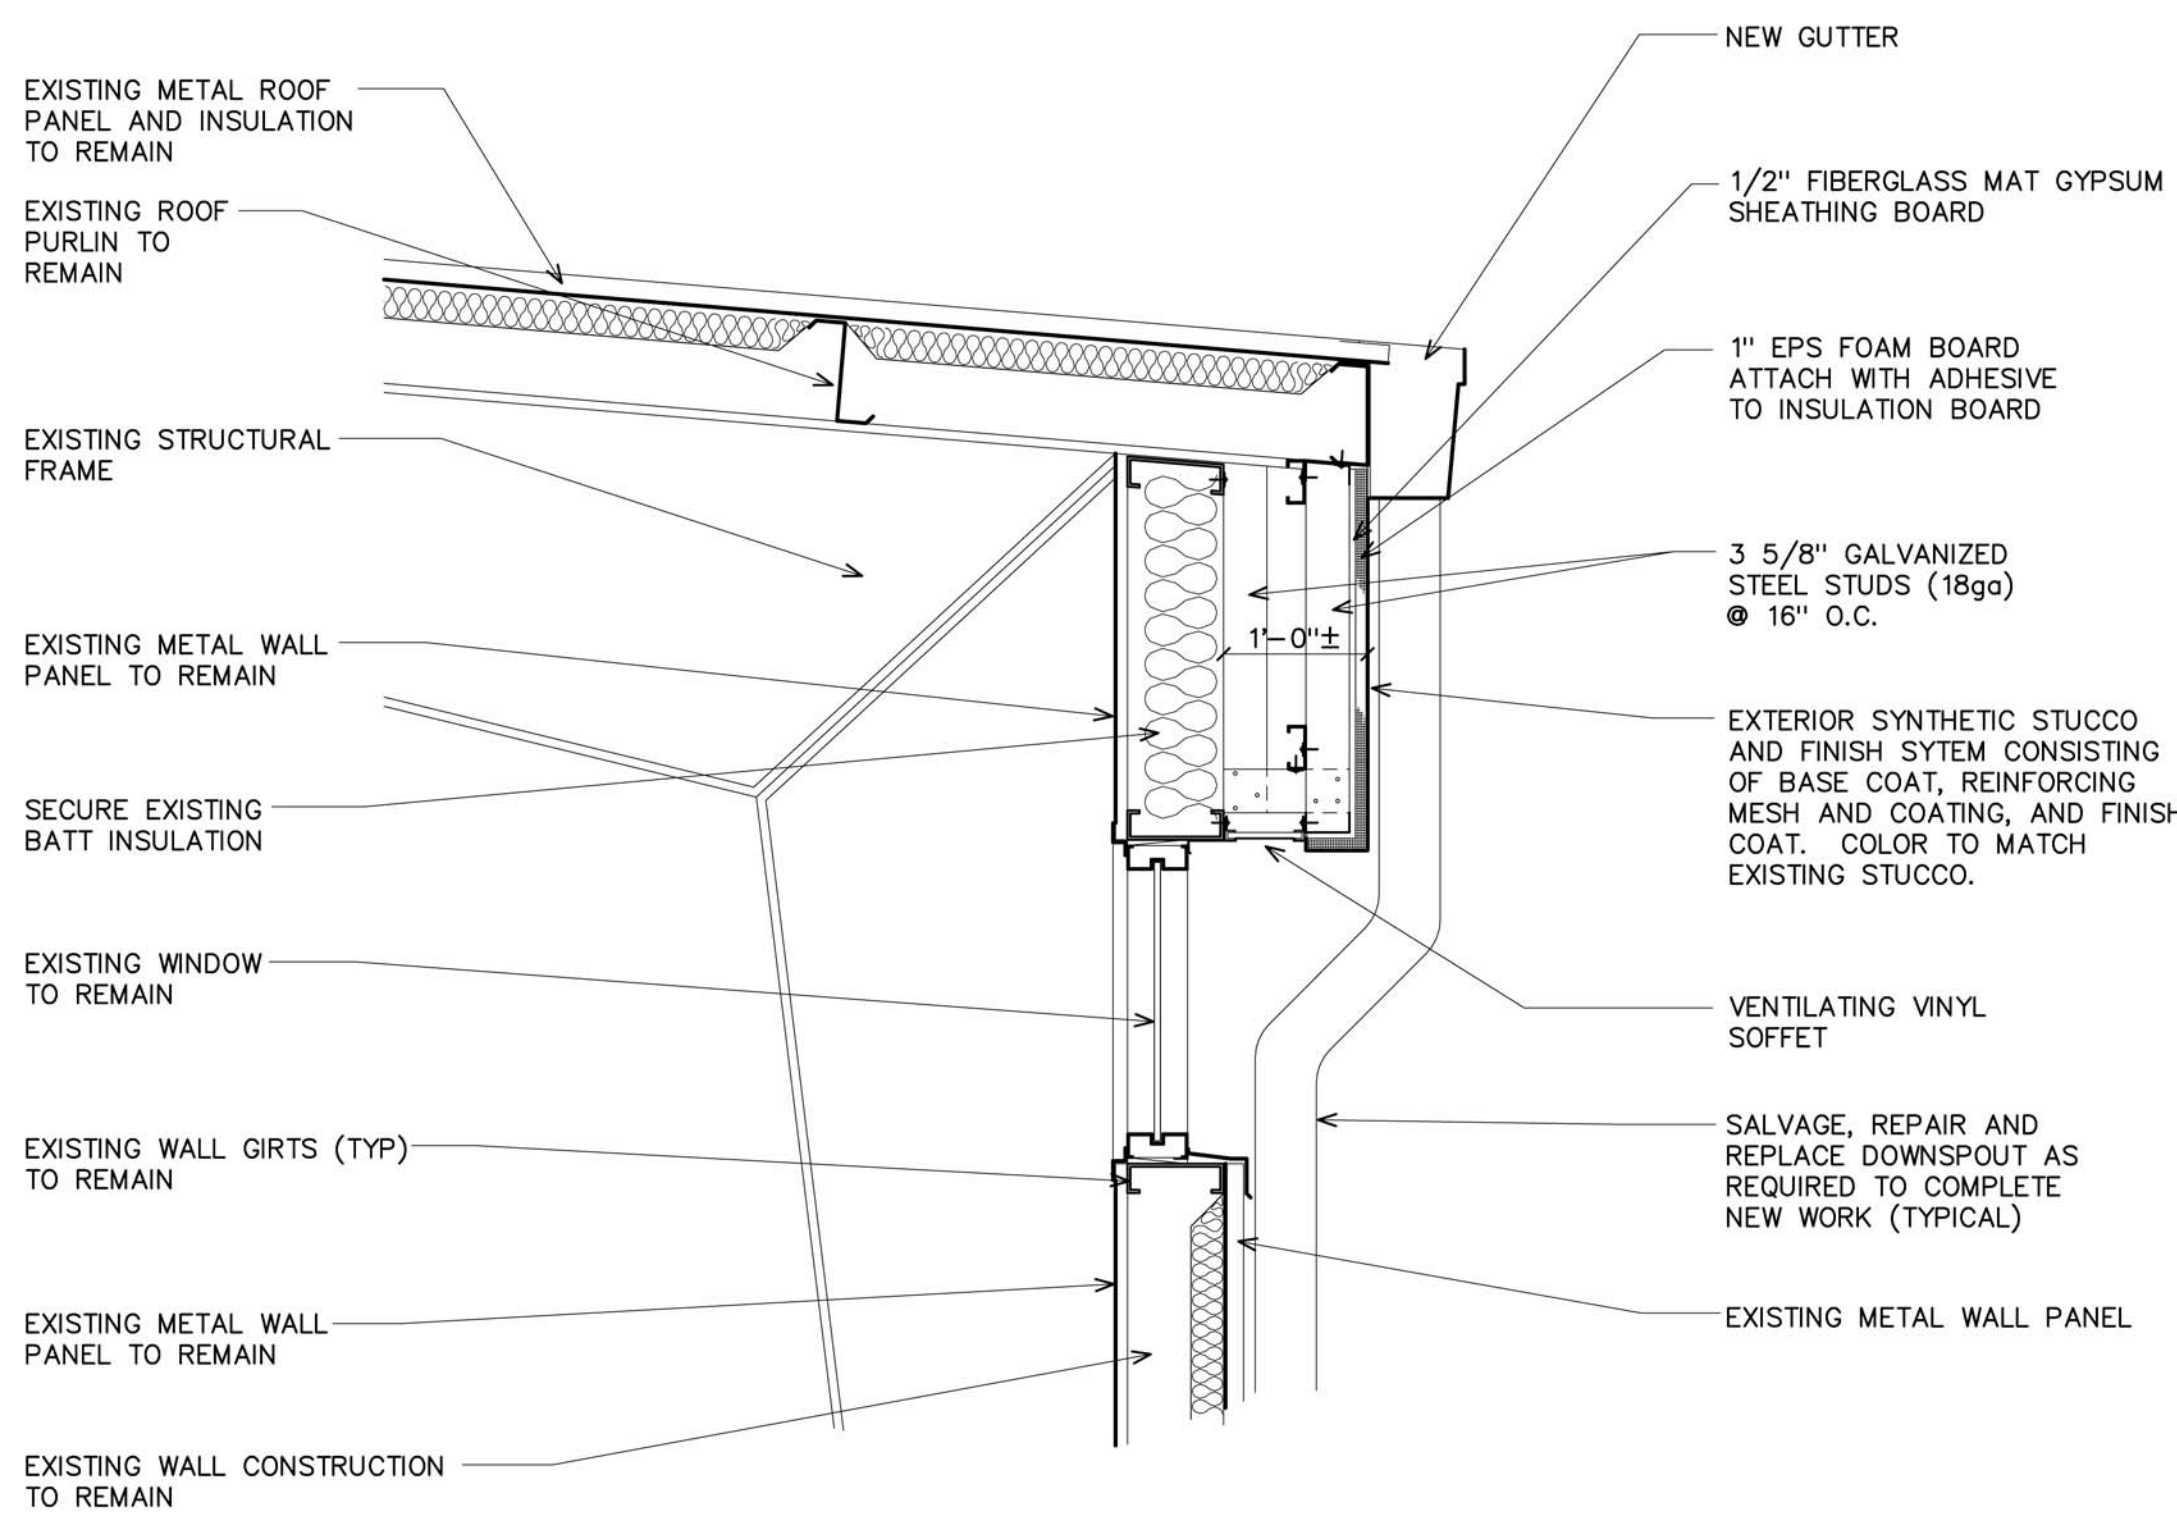

BID ALTERNATE #1
DETAIL
SCALE 3/4" = 1'-0"

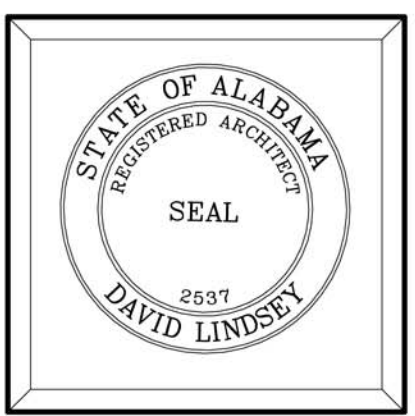

VENUE·ARCHITECTURE
David Lindsey, Architect
Email lindseyarchitect@yahoo.com
Phone (251) 454-7213
8178 NICHOLS AVENUE Suite C
FAIRHOPE, ALABAMA 36532

DATE:
28 MAY 2018

Facade Repair for
Fairhope Municipal Pool
803 North Greeno Road
Fairhope, Alabama



PROJ# -

SHEET NO.
A11
11 OF 11