



August 9, 2024

Addendum 1

Bid No. 24-060-2024-PWI-002

New Tennis & Pickleball Courts at Mike Ford Tennis Center

Public Works Project No. 2024-PWI 002

Addendum 1 contains questions and answers submitted via email or at the MANDATORY Pre-Bid Meeting held on Thursday, August 8, 2024 at 2:00 p.m.

This bid will be opened at the City of Fairhope's City Services and Public Utilities Building, 555 South Section Street, Fairhope, AL 36532 at 2:00 PM on Tuesday, August 13, 2024. Vendors shall acknowledge this Addendum 1 on their submitted Bid Response Form.

Questions Submitted Via Email:

1. We respectfully submit for your consideration a request to approve products as an accepted substitute on New Tennis & Pickleball Courts at Mike Ford Tennis Center: Plexipave – Acrylic Color Court Surfacing & Re-surfacing System.
 - A. The Plexipave - Acrylic Color Court Surfacing & Re-Surfacing System has been approved as an equivalent to the specified ACRYTECH™ Sports Surfaces coating system and may be substituted in the bid response.

2. On Page 2 of the drawings, it states New Pickleball Courts 12 Total with 6' Fence. Is this supposed to be 6' or 10' fencing?
 - A. All fencing is 10'. See response No. 4 under Questions Submitted During the Pre-Bid Meeting and attached drawing.

3. We would like to submit Putterman 2 7/8" tennis and pickleball net posts and Putterman tennis and pickleball nets as approved equals. These are the same pickleball posts and nets we used at the Quail Creek Pickleball project.
 - A. Putterman tennis and pickleball nets & posts has been approved as an equivalent to the specified Douglas Sports Equipment and may be substituted in the bid response.

4. Will you consider a Certified Tennis Court Builder, as recognized by the American Sports Builders Association, required to be On Staff for this project to ensure quality standards and specifications for tennis and pickleball are met?
 - A. The Bidder requirements set an already high standard – please refer to the published specifications. The following shall remain: (3.02) It is preferred (i.e. not required) that the Bidder be a member and hold appropriate certification from a recognized Court Builder Association such as: American Sports Builders Association (ASBA) - Certified Tennis Court Builder.

Questions Submitted During the Pre-Bid Meeting:


1. Fence Post Footer Detail – What are the minimums required?
 - A. Minimum concrete embed depth is 3 feet. The minimum footer (concrete) diameter is 12-inches, there shall be a minimum 6-inches of dry-packed concrete below the bottom of any post. It is the responsibility of the contractor to ensure that the fence is built to industry code standards, and these are established minimums only. If greater embed depths or footer widths are required by fence design/use, then those shall control. Any construction requirements beyond the minimums specified shall be a subsidiary obligation of the fence construction cost contained in the lump sum bid cost.

2. What are the gate heights and widths (Pedestrian and Utility)?
 - A. All gates shall have a clear height (at rough opening) of 7'-0" – this will provide for a 3'-0" header fence panel above all gates. Pedestrian gates shall have a clear width (at rough opening) of 4'-0" and Utility Gates shall have a clear width (at rough opening) of 8'-0".

3. Is fencing to be provided with wind screening?
 - A. No.

4. Clarification on fence height?
 - A. All fencing shall be 10'-0" in height. This includes replacing the existing ± 250 Linear Feet of 6-Foot fencing (including gates) around Pickleball Court to be converted to tennis with 10-foot fencing.

5. Can you provide layout clarification for the northern courts, particularly pickleball, the layout dimensions don't sum to the overall dimensions.
 - A. See attached updated layout. Note: Overall dimensions of courts have increased to provide better geometrics and court spacing. The contractor awarded the bid will work with the City's Tennis Professional on the final court layout prior to applying court surfacing and lines. Some field adjustments may be contemplated.

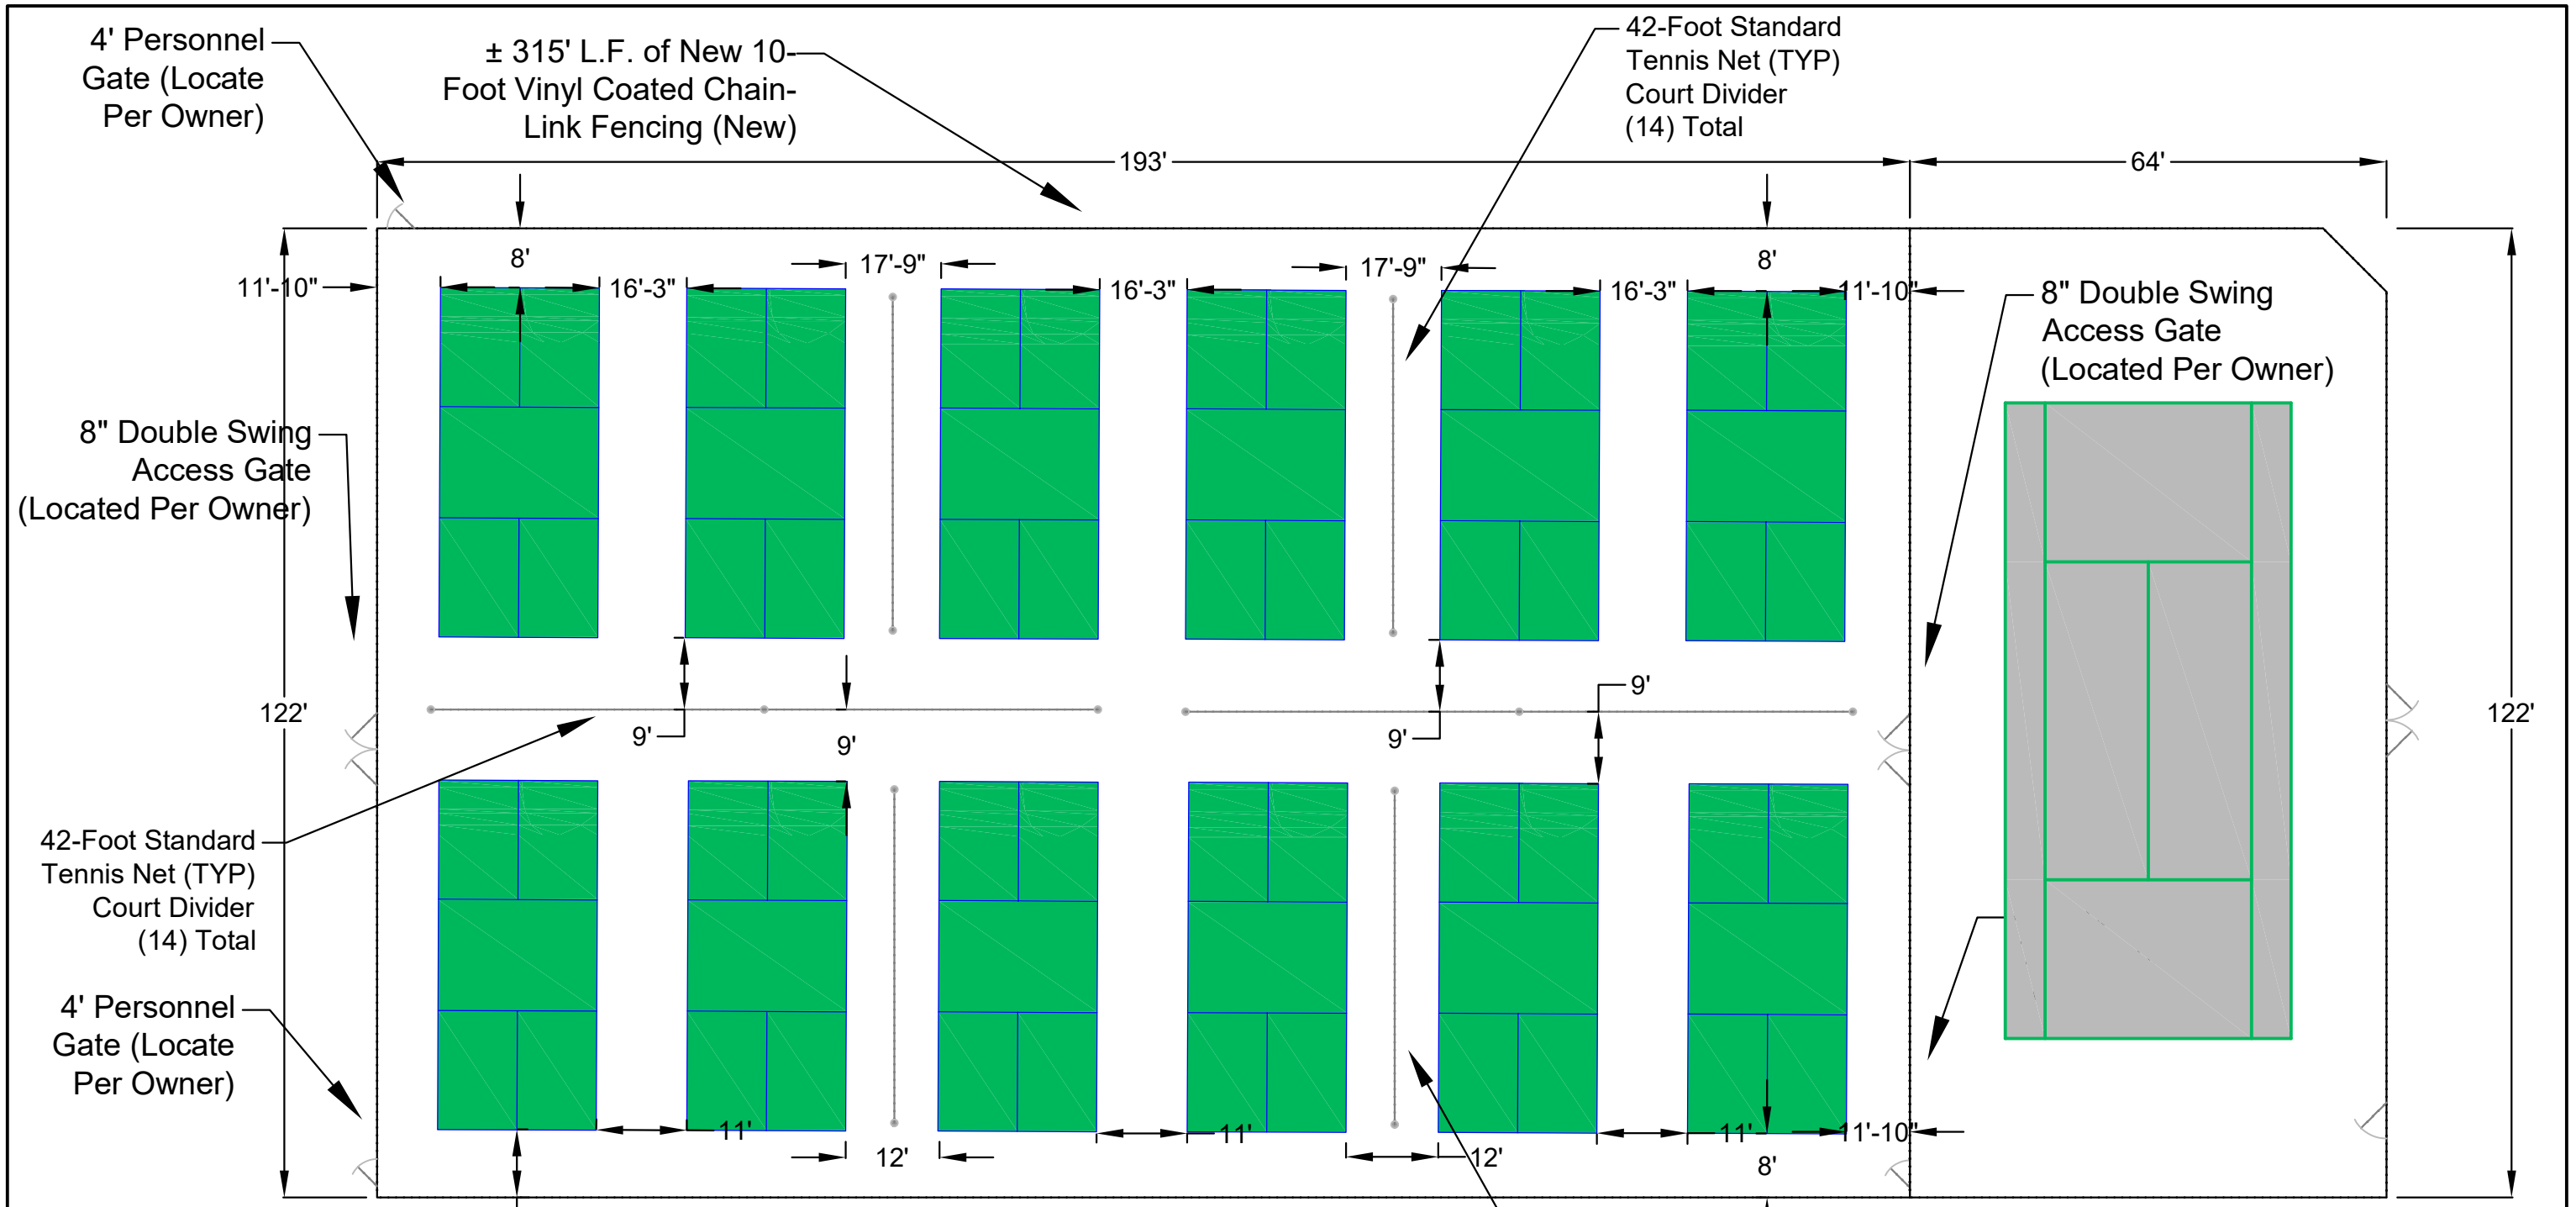

TENNIS CENTER - NEW PICKLEBALL COURT		
City of Fairhope, Recreation Department		
Date: April 10, 2019	Drawn By: R.D. Johnson, PE	Addendum One
Scale: N.T.S.	2019-PWI 013	



CITY OF FAIRHOPE, ALABAMA
MANDATORY PRE-BID MEETING

Meeting Date: 08/8/24 at 02:00 p.m.

Bid No. 24-060-2024-PWI-02 Tennis & Pickleball Courts

Representative's Name	Company	Phone	Email
Erin Wolfe <i>EW</i>	City of Fairhope – Purchasing Dept.	251-279-6231	Erin.Wolfe@FairhopeAL.gov
Rhonda Cunningham <i>RC</i>	City of Fairhope – Purchasing Dept.	251-990-0118	Rhonda.Cunningham@FairhopeAL.gov
Richard Johnson <i>RJ</i>	COF – City Engineer	251-929-0360	Richard.Johnson@FairhopeAL.gov
George Ladd <i>GL</i>	COF – Public Works Director	251-928-8003	George.Ladd@FairhopeAL.gov
John Thomas	COF – Assistant Public Works Director	251-928-8003	John.Thomas@FairhopeAL.gov
Amy Lynch <i>AL</i>	City Of Fairhope - Purchasing Dept.	251-517-5012	Amy.Lynch@FairhopeAL.gov
Pat White	City Of Fairhope - Recreation Dept.	251-928-8003	Pat.white@FairhopeAL.gov
Tomas Catar <i>TC</i>	Tennis Pro- Fairhope Tennis Center	251-928-7270	Tomasc@coFairhope.com
Alex Nichols	American Tennis Courts	251-591-7732	alex@americanteniscourts.net
JEFF RUSSELL	ATE	251-543-7264	jeff@americanteniscourts.net
David Finnorn	SC Stagner	251-635-6782	david@scstagner.com
Christina LeBlanc	Harris Contracting	407 680 4411	Christina@HarrisContractingServices.com
Jon Marc Girardeau	B&T Fencing	251-422-6624	jonmarc@bandtfencing.com
Carson Tortorice	PL Russell	251-421-6103	bids@plrussell.com